


DISTANCES IN METRES
ALTITUDES, ELEVATIONS AND
HEIGHTS IN FEET.

APRON ELEV
8.92 FT

RUNWAY 12L - 30R ARRIVAL	
ARRIVAL RWY 12L	
ARRIVAL RWY 30R	
STOPBARS	

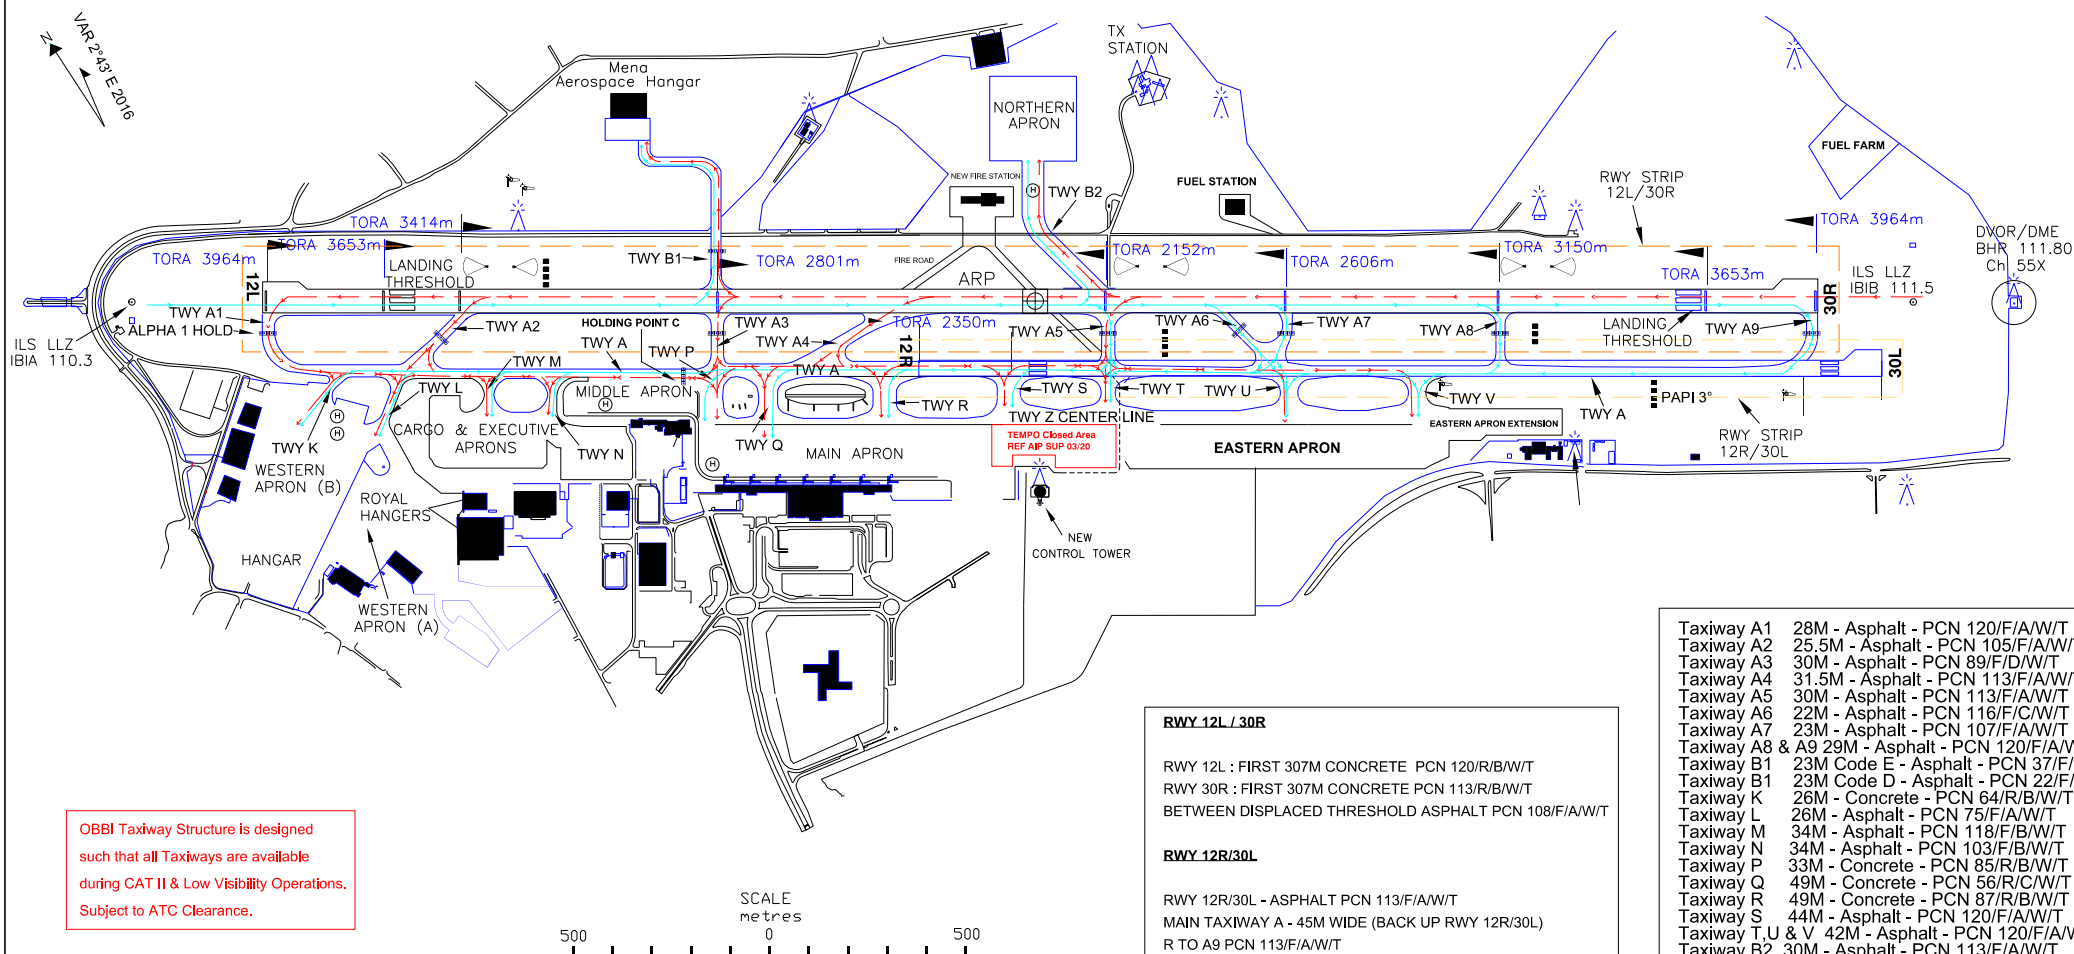

OBBI Taxiway Structure is designed such that all Taxiways are available during CAT II & Low Visibility Operations. Subject to ATC Clearance.

RWY 12L / 30R

RWY 12L : FIRST 307M CONCRETE PCN 120/R/B/W/T
RWY 30R : FIRST 307M CONCRETE PCN 113/R/B/W/T
BETWEEN DISPLACED THRESHOLD ASPHALT PCN 108/F/A/W/T

RWY 12R/30L

RWY 12R/30L - ASPHALT PCN 113/F/A/W/T
MAIN TAXIWAY A - 45M WIDE (BACK UP RWY 12R/30L)
R TO A9 PCN 113/F/A/W/T
MAIN TAXIWAY A - 26M WIDE PCN 113/F/A/W/T

Taxiway A1	28M - Asphalt - PCN 120/F/A/W/T
Taxiway A2	25.5M - Asphalt - PCN 105/F/A/W/T
Taxiway A3	30M - Asphalt - PCN 89/F/D/W/T
Taxiway A4	31.5M - Asphalt - PCN 113/F/A/W/T
Taxiway A5	30M - Asphalt - PCN 113/F/A/W/T
Taxiway A6	22M - Asphalt - PCN 116/F/C/W/T
Taxiway A7	23M - Asphalt - PCN 107/F/A/W/T
Taxiway A8	A9 29M - Asphalt - PCN 120/F/A/W/T
Taxiway B1	23M Code E - Asphalt - PCN 37/F/B/X/T
Taxiway B1	23M Code D - Asphalt - PCN 22/F/B/X/T
Taxiway K	26M - Concrete - PCN 64/R/B/W/T
Taxiway L	26M - Asphalt - PCN 75/F/A/W/T
Taxiway M	34M - Asphalt - PCN 118/F/B/W/T
Taxiway N	34M - Asphalt - PCN 103/F/B/W/T
Taxiway P	33M - Concrete - PCN 85/R/B/W/T
Taxiway Q	49M - Concrete - PCN 56/R/C/W/T
Taxiway R	49M - Concrete - PCN 87/R/B/W/T
Taxiway S	44M - Asphalt - PCN 120/F/A/W/T
Taxiway T,U	V 42M - Asphalt - PCN 120/F/A/W/T
Taxiway B2	30M - Asphalt - PCN 113/F/A/W/T
Taxiway z	63M - Asphalt - PCN 72/F/A/X/T