

LOW VISIBILITY PROCEDURE
LVP CHART (DEP RWY 12L/30R)


DISTANCES IN METRES
ALTITUDES, ELEVATIONS AND
HEIGHTS IN FEET.

26°16'14.97"N
050°38'01.17"E

APRON ELEV
8.92 FT

TWR	118.50
GMC	121.85

RUNWAY 12L - 30R DEPARTURE	
DEPARTURE RWY 12L	
DEPARTURE RWY 30R	
STOPBARS	

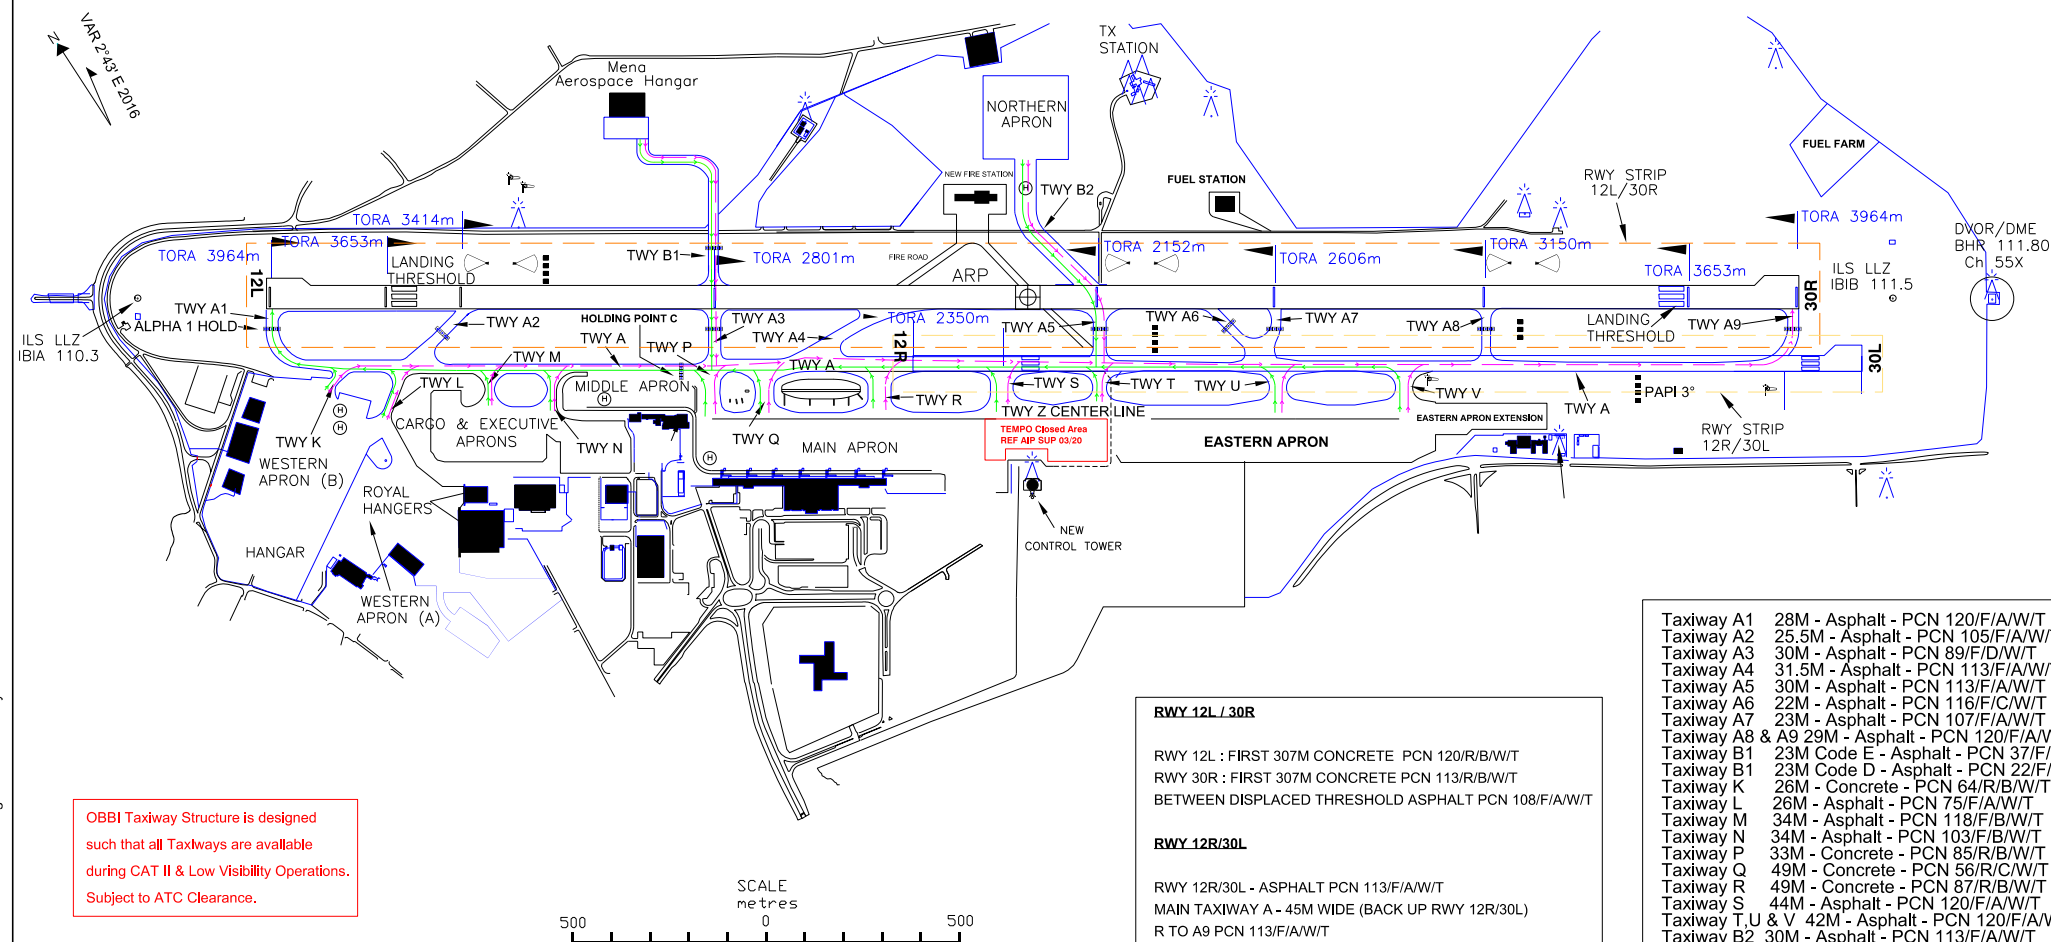

Taxiway A1	28M - Asphalt - PCN 120/F/A/W/T
Taxiway A2	25.5M - Asphalt - PCN 105/F/A/W/T
Taxiway A3	30M - Asphalt - PCN 89/F/D/W/T
Taxiway A4	31.5M - Asphalt - PCN 113/F/A/W/T
Taxiway A5	30M - Asphalt - PCN 113/F/A/W/T
Taxiway A6	22M - Asphalt - PCN 116/F/C/W/T
Taxiway A7	23M - Asphalt - PCN 107/F/A/W/T
Taxiway A8 & A9	29M - Asphalt - PCN 120/F/A/W/T
Taxiway B1	23M Code E - Asphalt - PCN 37/F/B/X/T
Taxiway B1	23M Code D - Asphalt - PCN 22/F/B/X/T
Taxiway K	26M - Concrete - PCN 64/R/B/W/T
Taxiway L	26M - Asphalt - PCN 75/F/A/W/T
Taxiway M	34M - Asphalt - PCN 118/F/B/W/T
Taxiway N	34M - Asphalt - PCN 103/F/B/W/T
Taxiway P	33M - Concrete - PCN 85/R/B/W/T
Taxiway Q	49M - Concrete - PCN 56/R/C/W/T
Taxiway R	49M - Concrete - PCN 87/R/B/W/T
Taxiway S	44M - Asphalt - PCN 120/F/A/W/T
Taxiway T, U & V	42M - Asphalt - PCN 120/F/A/W/T
Taxiway B2	30M - Asphalt - PCN 113/F/A/W/T
Taxiway z	63M - Asphalt - PCN 72/F/A/X/T

Amendment: Renaming of Main Taxiways and Links.