


DIMENSIONS AND ELEVATIONS IN METRES

PRECISION APPROACH TERRAIN CHART - ICAO

BAHRAIN INTL.
RWY 30R

MAGNETIC VARIATION 2°49' E 2020

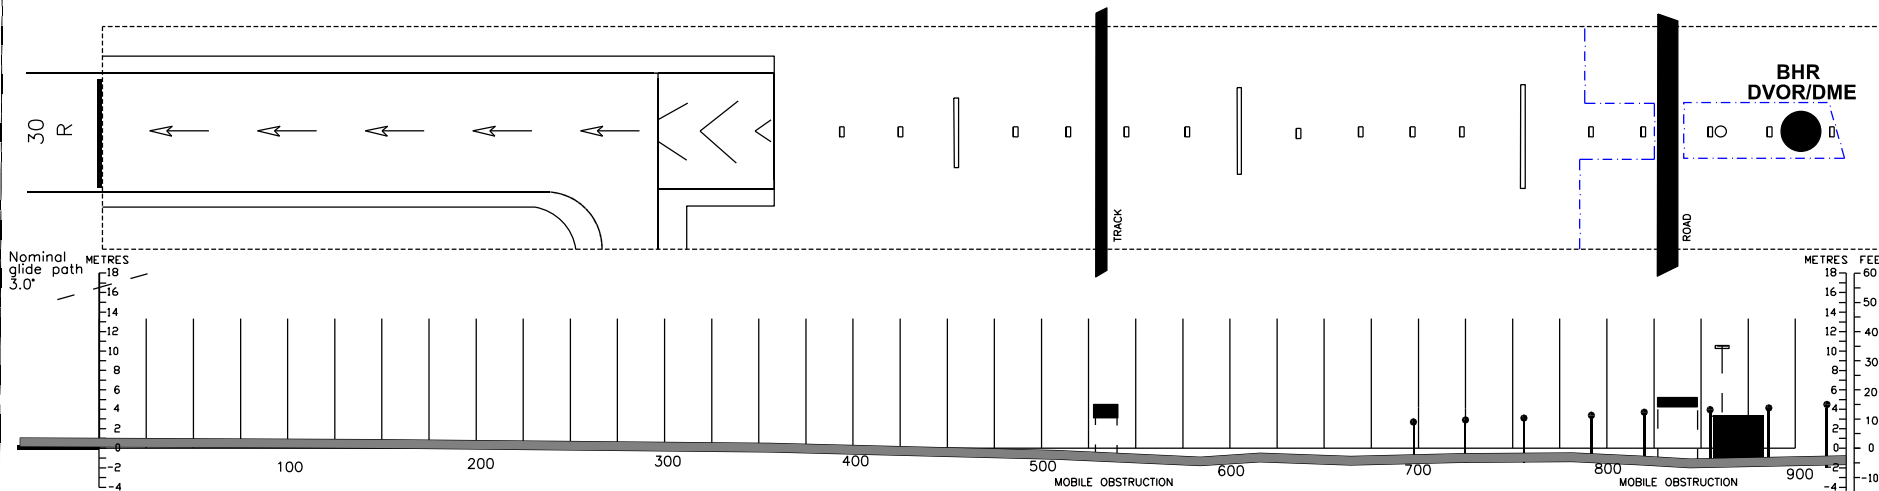

LEGEND	
APPROACH LIGHTS	00000
FENCE	- - - - -
BUILDING OR STRUCTURE	█
DEVIATION AT LEAST + 3m FROM CENTRE-LINE PROFILE	- - -
CENTRE-LINE PROFILE	▬

HORIZONTAL SCALE 1:2500
VERTICAL SCALE 1:500

ILS RDH 55FT
GP3°

AMENDMENT RECORD		
No.	DATE	ENTERED BY

Amendment: MAG VAR Value updated.