

LOW VISIBILITY PROCEDURE
LVP CHART (DEP RWY 12L/30R)

DISTANCES IN METRES
ALTITUDES, ELEVATIONS AND
HEIGHTS IN FEET.

26°16'14.97"N
050°38'01.17"E


APRON ELEV
8.92 FT

TWR 118.50
GMC 121.85
DLV 121.90

RUNWAY 12L - 30R DEPARTURE

DEPARTURE RWY 12L	
DEPARTURE RWY 30R	
STOPBARS	

Amendment: RWY 12L/30R /RWY 12R/30L & Taxiways PCN Amended

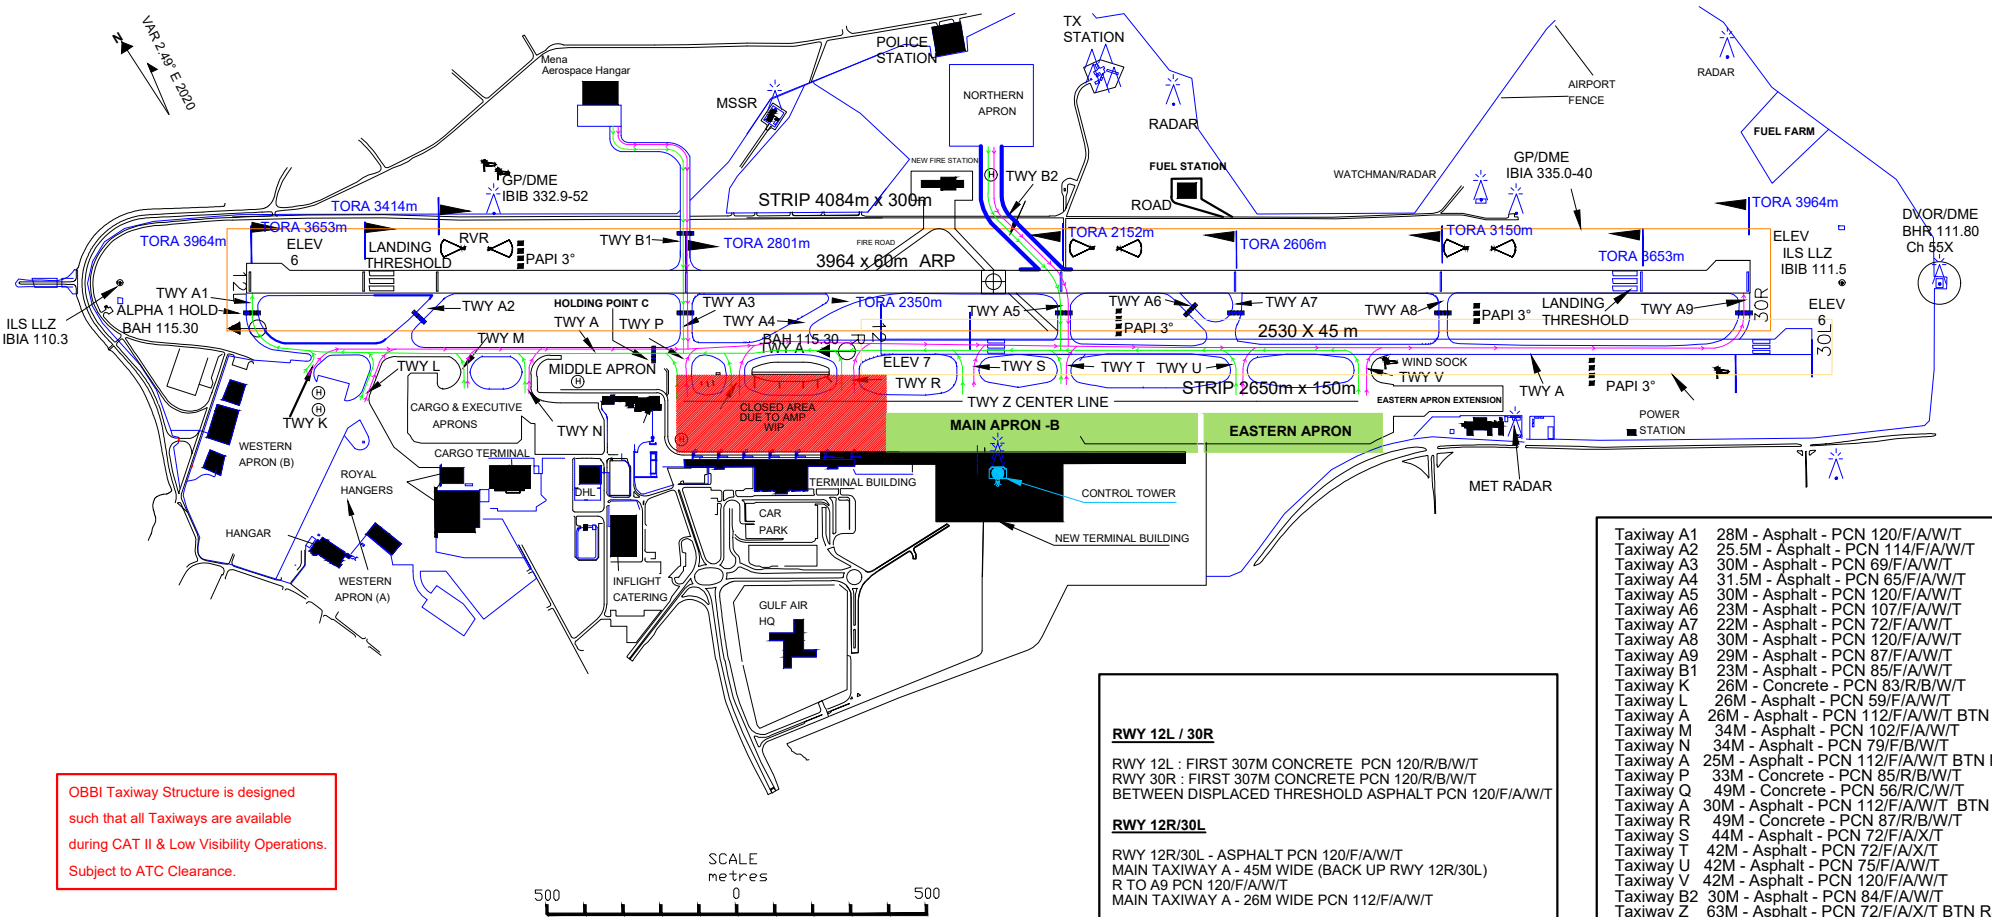

OBBI Taxiway Structure is designed such that all Taxiways are available during CAT II & Low Visibility Operations. Subject to ATC Clearance.

RWY 12L / 30R

RWY 12L : FIRST 307M CONCRETE PCN 120/R/B/W/T
RWY 30R : FIRST 307M CONCRETE PCN 120/R/B/W/T
BETWEEN DISPLACED THRESHOLD ASPHALT PCN 120/F/A/W/T

RWY 12R/30L

RWY 12R/30L - ASPHALT PCN 120/F/A/W/T
MAIN TAXIWAY A - 45M WIDE (BACK UP RWY 12R/30L)
R TO A9 PCN 120/F/A/W/T
MAIN TAXIWAY A - 26M WIDE PCN 112/F/A/W/T