

**AERODROME GROUND  
MOVEMENT CHART - ICAO**



DISTANCES IN METRES  
ALTITUDES, ELEVATIONS AND  
HEIGHTS IN FEET.

26° 16' 14.97"N  
050° 38' 01.17"E

APRON ELEV  
**8.92 FT**

TWR 118.50  
GMC 121.85  
DLV 121.90


**BAHRAIN / BAH INTL**

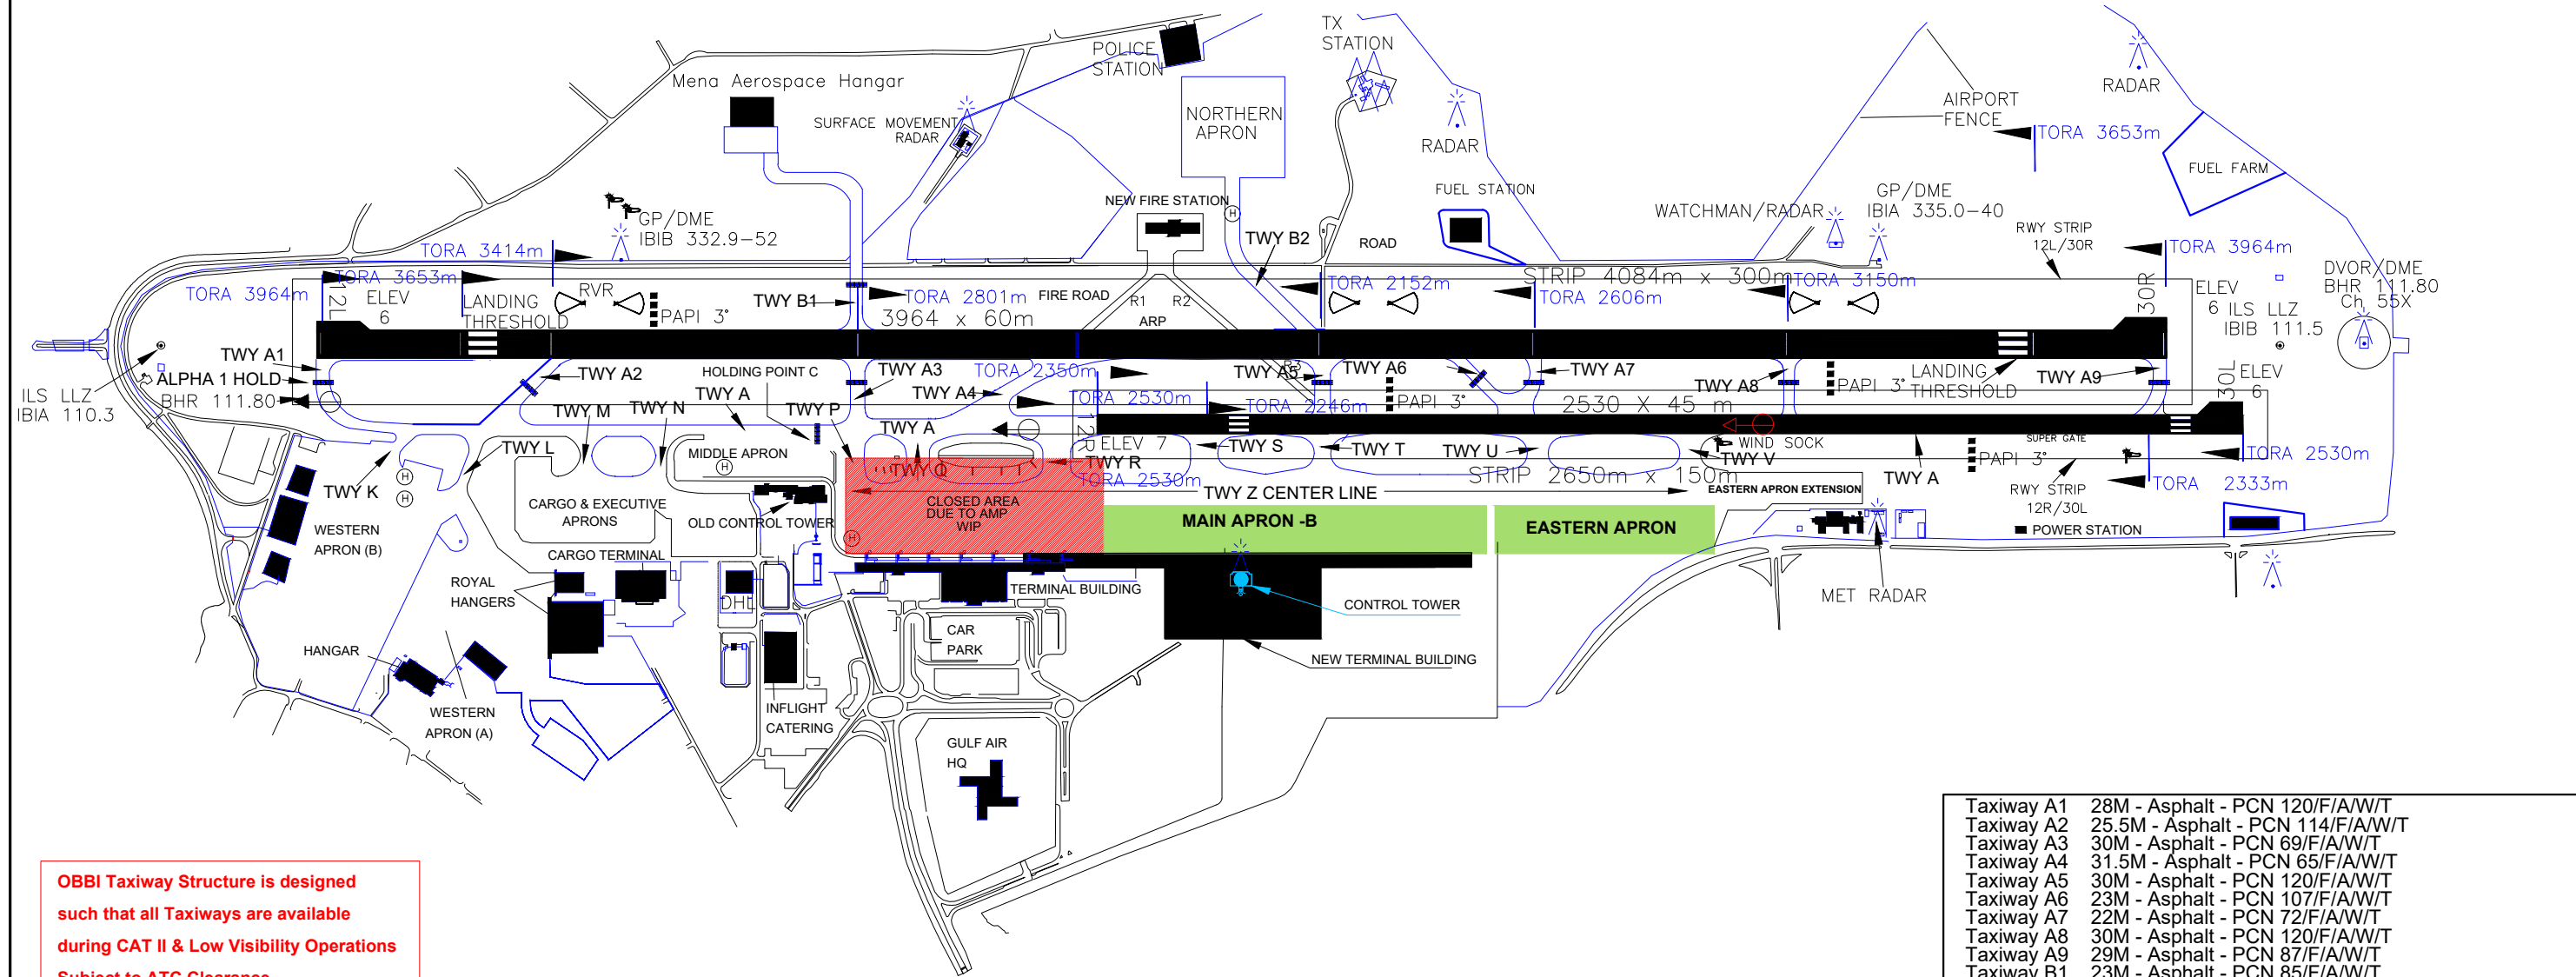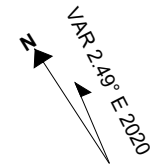

Amendment: Taxiway A Location & Width Amended and MSSR Radar renamed.

**OBBI Taxiway Structure is designed such that all Taxiways are available during CAT II & Low Visibility Operations Subject to ATC Clearance.**

LEGEND	
TAXI HOLDING POSITION PRECISION APCH RWY	
VOR CHECK POINT AND FREQ.	
LANDING THRESHOLD	
HELIPORT	
LINKWAY DESIGNATED BY MARKER BOARDS ILLUMINATED AT NIGHT	
RUNWAY VISUAL RANGE (RVR)	
WIND SOCK	

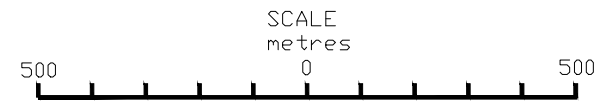

**RWY 12L / 30R**  
RWY 12L : FIRST 307M CONCRETE PCN 120/R/B/W/T  
RWY 30R : FIRST 307M CONCRETE PCN 120/R/B/W/T  
BETWEEN DISPLACED THRESHOLD ASPHALT PCN 120/F/A/W/T

**RWY 12R/30L**  
RWY 12R/30L - ASPHALT PCN 120/F/A/W/T  
MAIN TAXIWAY A - 45M WIDE (BACK UP RWY 12R/30L)  
R TO A9 PCN 120/F/A/W/T  
MAIN TAXIWAY A - 26M WIDE PCN 112/F/A/W/T

Taxiway A1	28M - Asphalt - PCN 120/F/A/W/T
Taxiway A2	25.5M - Asphalt - PCN 114/F/A/W/T
Taxiway A3	30M - Asphalt - PCN 69/F/A/W/T
Taxiway A4	31.5M - Asphalt - PCN 65/F/A/W/T
Taxiway A5	30M - Asphalt - PCN 120/F/A/W/T
Taxiway A6	23M - Asphalt - PCN 107/F/A/W/T
Taxiway A7	22M - Asphalt - PCN 72/F/A/W/T
Taxiway A8	30M - Asphalt - PCN 120/F/A/W/T
Taxiway A9	29M - Asphalt - PCN 87/F/A/W/T
Taxiway B1	23M - Asphalt - PCN 85/F/A/W/T
Taxiway K	26M - Concrete - PCN 83/R/B/W/T
Taxiway L	26M - Asphalt - PCN 59/F/A/W/T
Taxiway M	26M - Asphalt - PCN 112/F/A/W/T BTN A1 & STAND 1
Taxiway N	34M - Asphalt - PCN 79/F/B/W/T
Taxiway P	33M - Concrete - PCN 85/R/B/W/T
Taxiway Q	49M - Concrete - PCN 56/R/C/W/T
Taxiway R	30M - Asphalt - PCN 112/F/A/W/T BTN STAND 6 & S
Taxiway S	49M - Concrete - PCN 87/R/B/W/T
Taxiway T	44M - Asphalt - PCN 72/F/A/X/T
Taxiway U	42M - Asphalt - PCN 72/F/A/X/T
Taxiway V	42M - Asphalt - PCN 75/F/A/W/T
Taxiway B2	42M - Asphalt - PCN 120/F/A/W/T
Taxiway Z	30M - Asphalt - PCN 84/F/A/W/T
	63M - Asphalt - PCN 72/F/A/X/T BTN R & T PCN 79/F/A/W/T BTN T & V