

**AERODROME / HELIPORT  
CHART - ICAO**

DISTANCES IN METRES  
ALTITUDES, ELEVATIONS AND  
HEIGHTS IN FEET.

26°16'14.97" N  
050°38'01.17" E


APRON ELEV  
**8.92 FT**

TWR 118.50  
GMC 121.85  
DLV 121.90


**BAHRAIN / Bahrain Intl.**

MARKING AIDS RWY 12L / 30R AND EXIT TWY  
NOT TO SCALE

LIGHTING AIDS RWY 12L / 30R AND EXIT TWY  
NOT TO SCALE

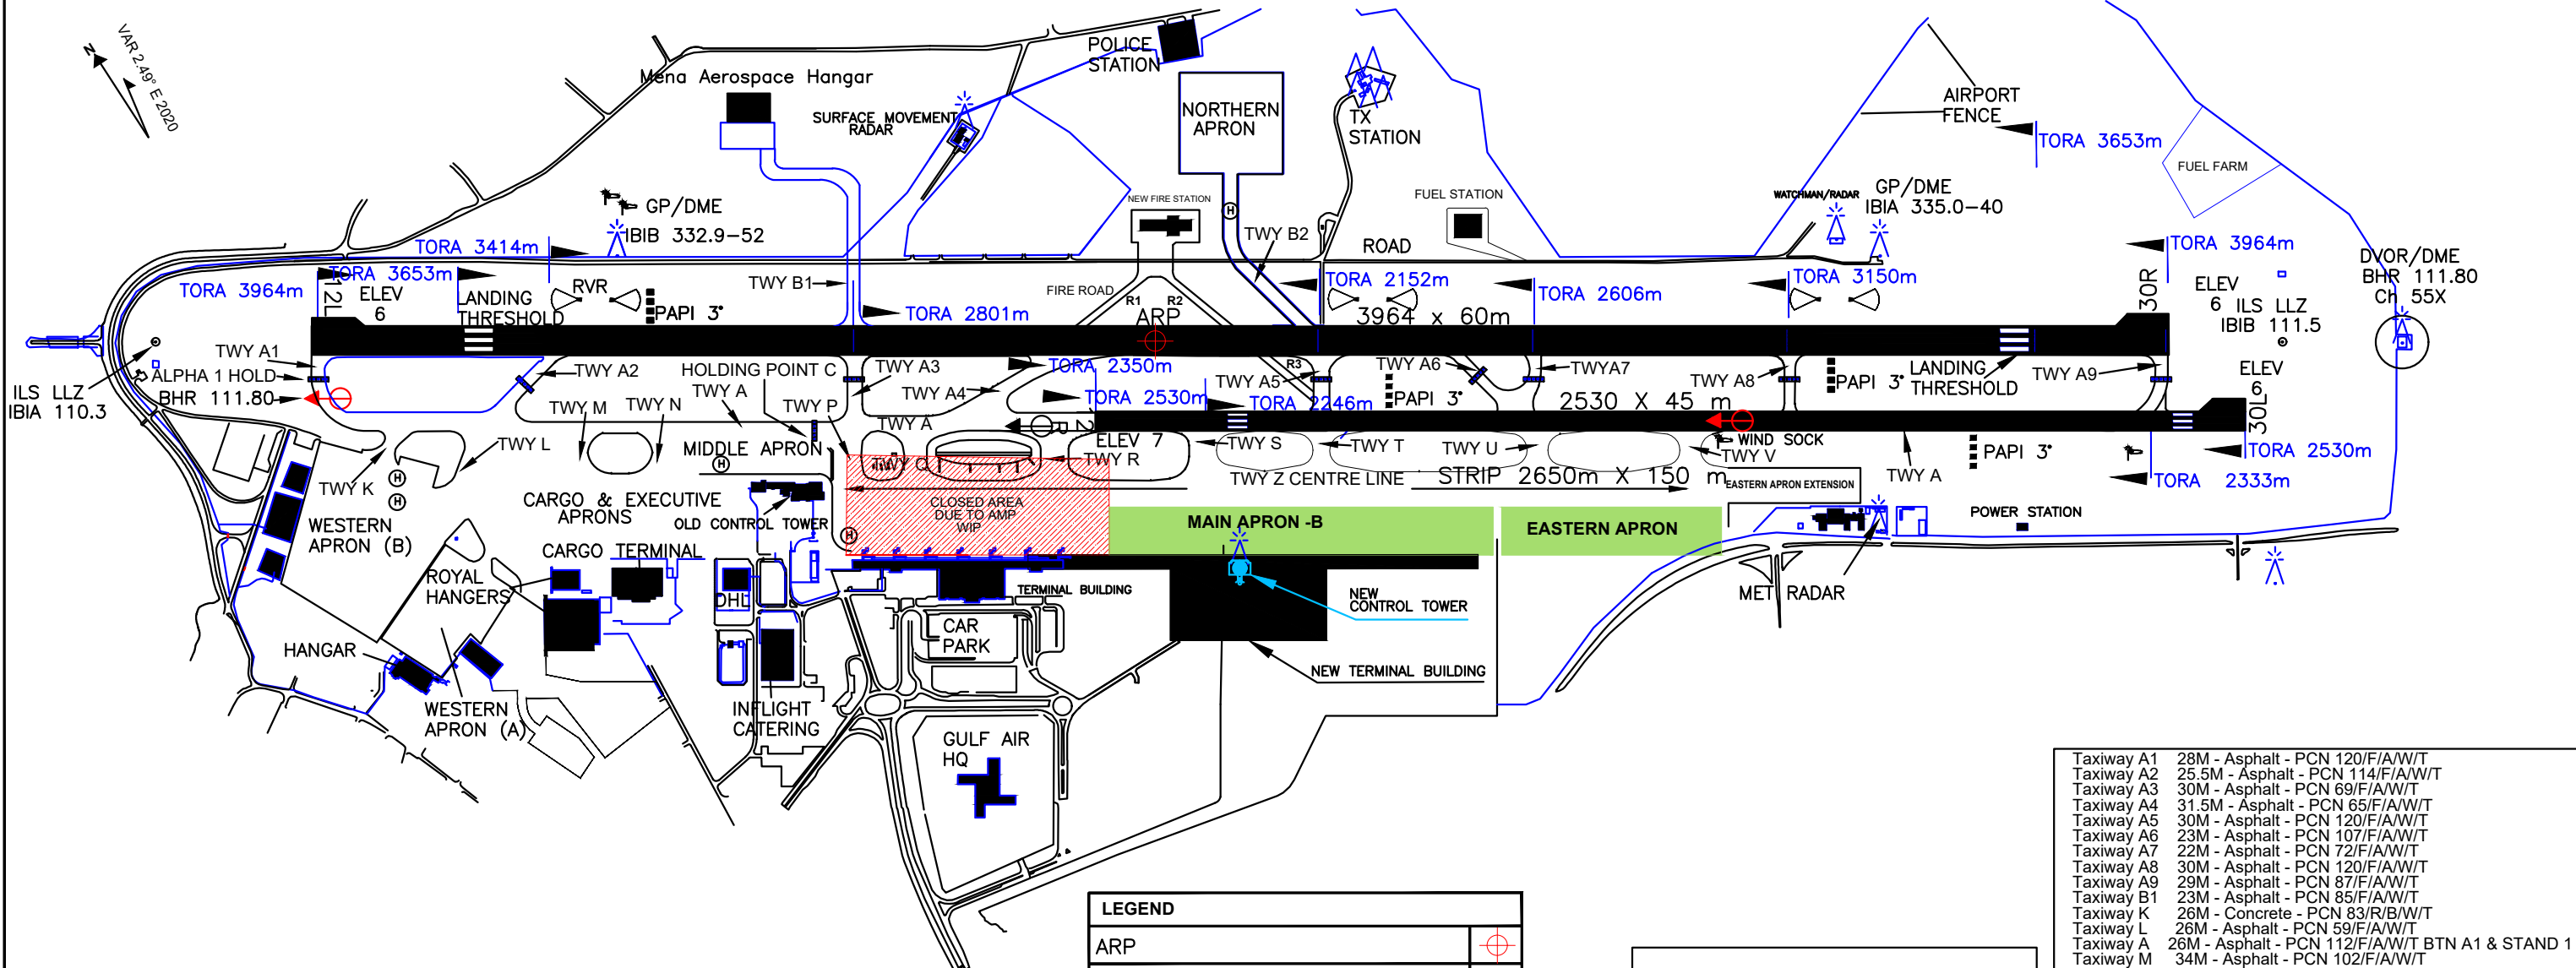

**OBBI Taxiway Structure is designed such that all Taxiways are available during CAT II & Low Visibility Operations Subject to ATC Clearance.**

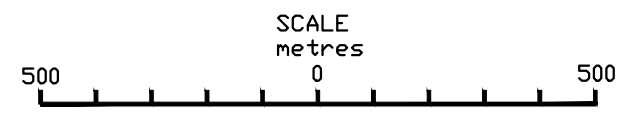

LEGEND	
ARP	
TAXI HOLDING POSITION PRECISION	
APCH RWY	
VOR CHECK POINT AND FREQ.	
LANDING THRESHOLD	
HELIPORT	
LINKWAY DESIGNATED BY MARKER	
BOARDS ILLUMINATED AT NIGHT	
RUNWAY VISUAL RANGE (RVR)	
WIND SOCK	

RWY 12L / 30R	
RWY 12L	FIRST 307M CONCRETE PCN 120/R/B/W/T
RWY 30R	FIRST 307M CONCRETE PCN 120/R/B/W/T
BETWEEN DISPLACED THRESHOLD ASPHALT PCN 120/F/A/W/T	
RWY 12R/30L	
RWY 12R/30L	ASPHALT PCN 120/F/A/W/T
MAIN TAXIWAY A	45M WIDE (BACK UP RWY 12R/30L)
R TO A9	PCN 120/F/A/W/T
MAIN TAXIWAY A	26M WIDE PCN 112/F/A/W/T

Taxiway A1	28M - Asphalt - PCN 120/F/A/W/T
Taxiway A2	25.5M - Asphalt - PCN 114/F/A/W/T
Taxiway A3	30M - Asphalt - PCN 69/F/A/W/T
Taxiway A4	31.5M - Asphalt - PCN 65/F/A/W/T
Taxiway A5	30M - Asphalt - PCN 120/F/A/W/T
Taxiway A6	23M - Asphalt - PCN 107/F/A/W/T
Taxiway A7	22M - Asphalt - PCN 72/F/A/W/T
Taxiway A8	30M - Asphalt - PCN 120/F/A/W/T
Taxiway A9	29M - Asphalt - PCN 87/F/A/W/T
Taxiway B1	23M - Asphalt - PCN 85/F/A/W/T
Taxiway K	26M - Concrete - PCN 83/R/B/W/T
Taxiway L	26M - Asphalt - PCN 59/F/A/W/T
Taxiway M	26M - Asphalt - PCN 112/F/A/W/T BTN A1 & STAND 1
Taxiway N	34M - Asphalt - PCN 102/F/A/W/T
Taxiway P	34M - Asphalt - PCN 79/F/B/W/T
Taxiway Q	11.5M North of CL & 51.0M South of CL)
Taxiway R	Asphalt - PCN 112/F/A/W/T BTN STAND 1 & STAND 6
Taxiway S	33M - Concrete - PCN 85/R/B/W/T
Taxiway T	49M - Concrete - PCN 56/R/C/W/T
Taxiway U	30M - Asphalt - PCN 112/F/A/W/T BTN STAND 6 & S
Taxiway V	49M - Concrete - PCN 87/R/B/W/T
Taxiway W	44M - Asphalt - PCN 72/F/A/X/T
Taxiway X	42M - Asphalt - PCN 72/F/A/X/T
Taxiway Y	42M - Asphalt - PCN 75/F/A/W/T
Taxiway Z	42M - Asphalt - PCN 120/F/A/W/T
Taxiway B2	30M - Asphalt - PCN 84/F/A/W/T
Taxiway C	63M - Asphalt - PCN 72/F/A/X/T BTN R & T
Taxiway D	PCN 79/F/A/W/T BTN T & V

Amendment: Taxiway A Location & Width Amended and MSSR Radar renamed.