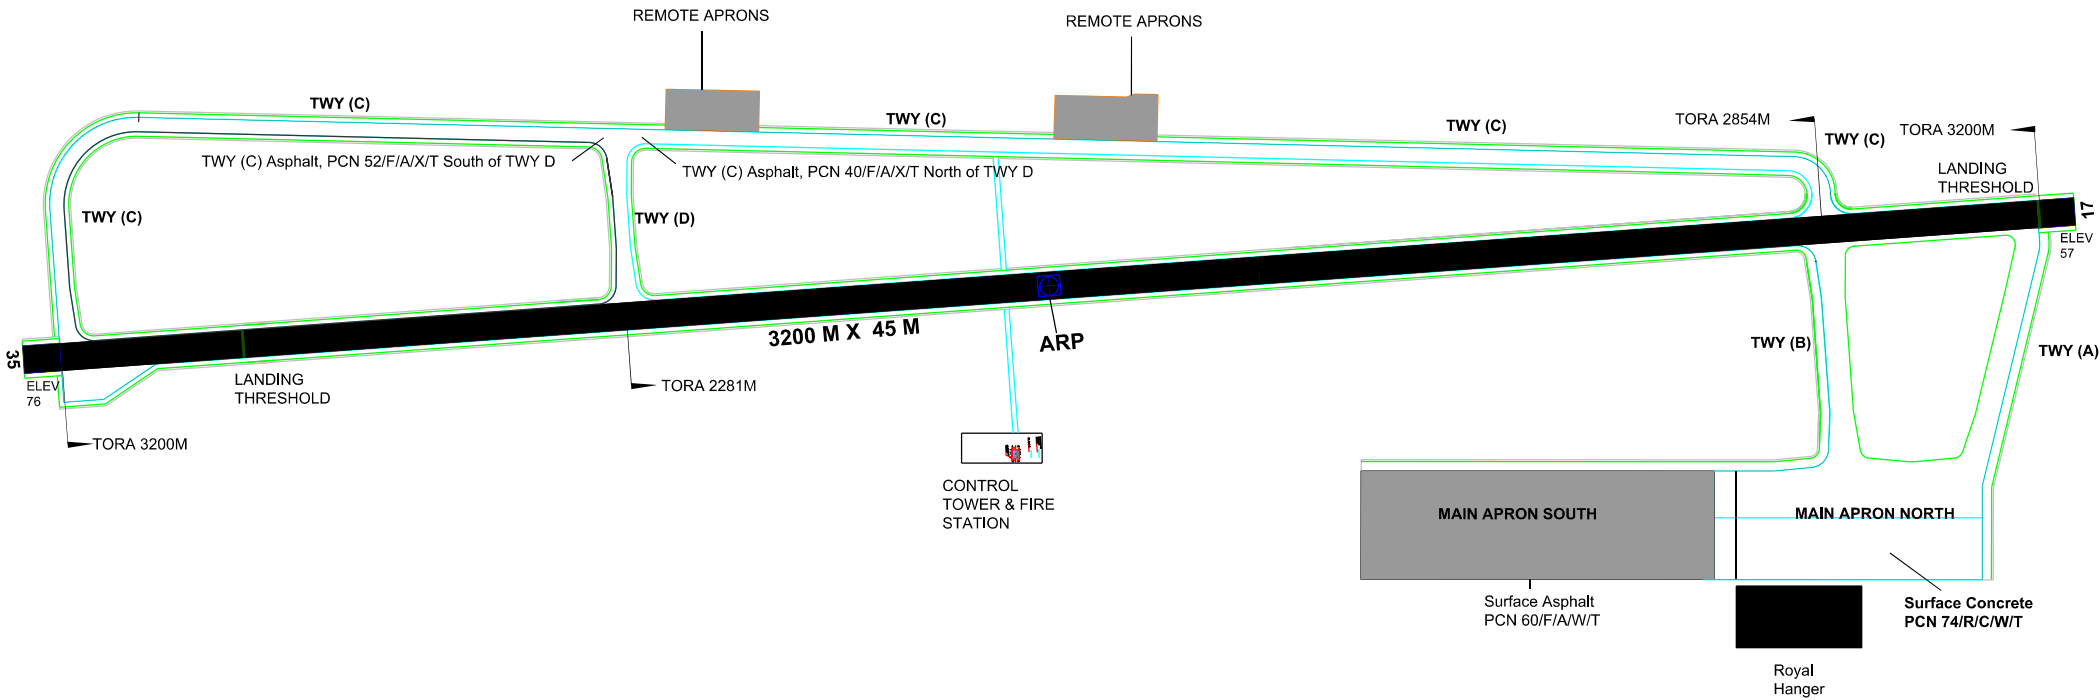
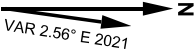


RWY 17 / 35 SURFACE ASPHALT
PCN 52/F/A/X/T.

ALL TWY 23M WIDE.
BEARINGS STRENGTH;-
TWY A, B & D - ASPHALT PCN 52/F/A/X/T.

MAIN TWY C Asphalt, PCN 52/F/A/X/T south of TWY D
and Asphalt, PCN 40/F/A/X/T north of TWY D.

MAIN APRON NORTH SURFACE CONCRETE
PCN 74/R/C/W/T.
MAIN APRON SOUTH SURFACE ASPHALT
PCN 60/F/A/W/T.