

AERODROME GROUND
MOVEMENT CHART - ICAO


DISTANCES IN METRES
ALTITUDES, ELEVATIONS AND
HEIGHTS IN FEET.

26° 16' 14.97"N
050° 38' 01.17"E

APRON ELEV
8.92 FT

TWR 118.50
GMC 121.85
DLV 121.90

BAHRAIN / BAH INTL

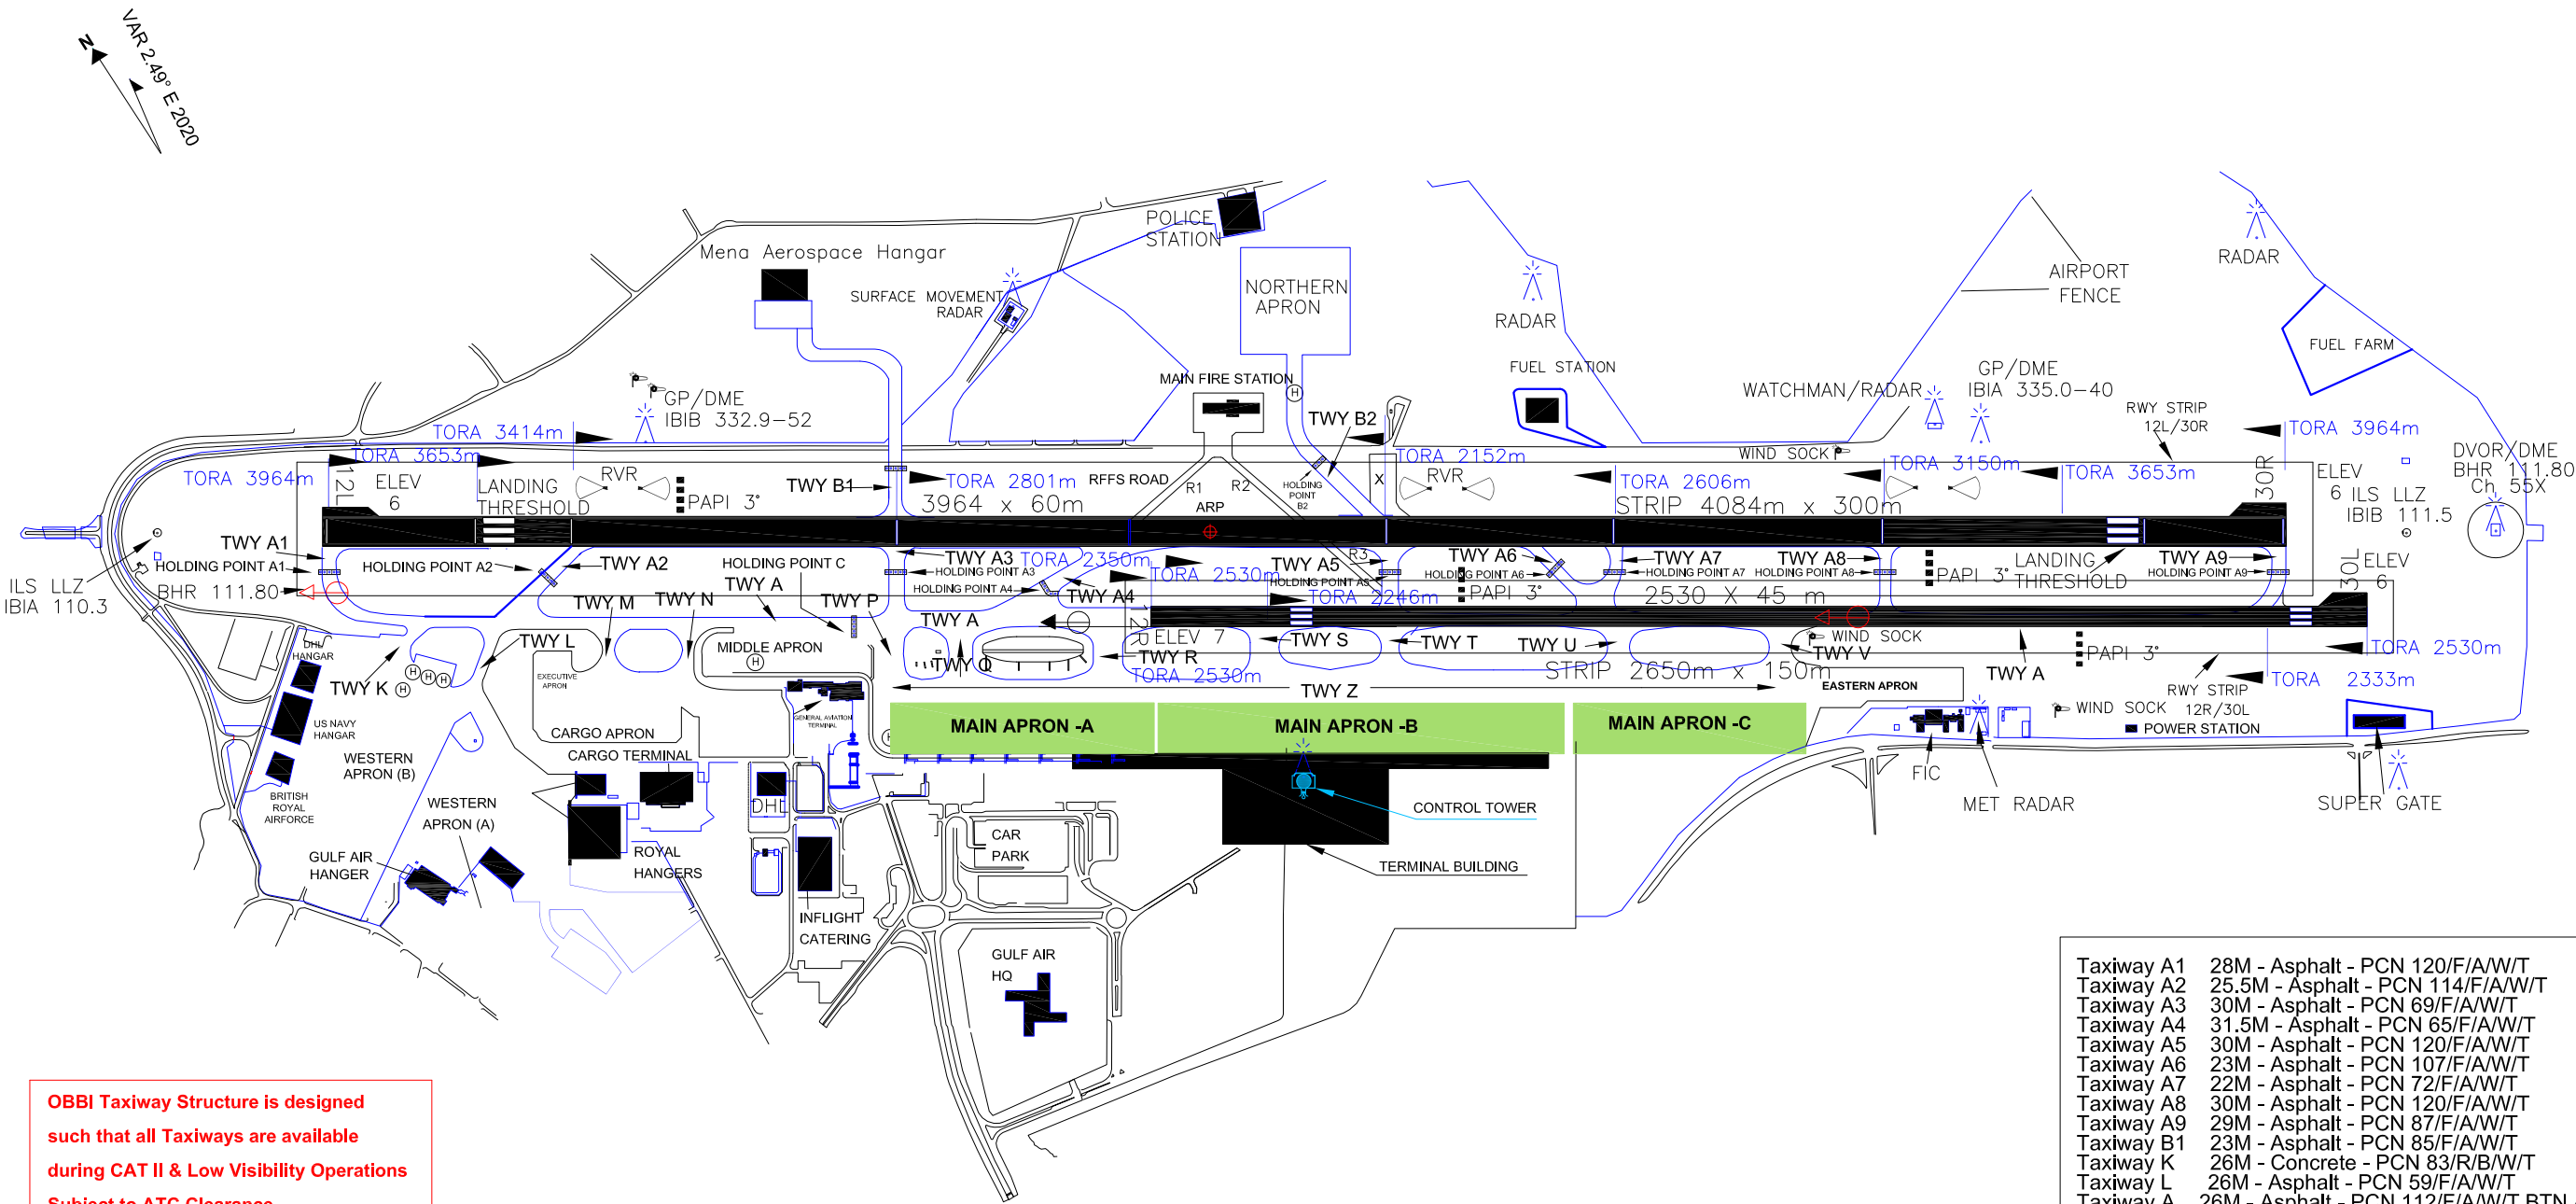

OBBI Taxiway Structure is designed
such that all Taxiways are available
during CAT II & Low Visibility Operations
Subject to ATC Clearance.

LEGEND	
TAXI HOLDING POSITION PRECISION	
APCH RWY	
VOR CHECK POINT AND FREQ.	
LANDING THRESHOLD	
HELICOPTER PARKING	(H)
LINKWAY DESIGNATED BY MARKER	TWY
BOARDS ILLUMINATED AT NIGHT	G
RUNWAY VISUAL RANGE (RVR)	
WIND SOCK	



RWY 12L / 30R

RWY 12L : FIRST 307M CONCRETE PCN 120/R/B/W/T
RWY 30R : FIRST 307M CONCRETE PCN 120/R/B/W/T
BETWEEN DISPLACED THRESHOLD ASPHALT PCN 120/F/A/W/T

RWY 12R/30L

RWY 12R/30L - ASPHALT PCN 120/F/A/W/T
MAIN TAXIWAY A - 45M WIDE (BACK UP RWY 12R/30L)
R TO A9 PCN 120/F/A/W/T
MAIN TAXIWAY A - 26M WIDE PCN 112/F/A/W/T

Taxiway A1	28M - Asphalt - PCN 120/F/A/W/T
Taxiway A2	25.5M - Asphalt - PCN 114/F/A/W/T
Taxiway A3	30M - Asphalt - PCN 69/F/A/W/T
Taxiway A4	31.5M - Asphalt - PCN 65/F/A/W/T
Taxiway A5	30M - Asphalt - PCN 120/F/A/W/T
Taxiway A6	23M - Asphalt - PCN 107/F/A/W/T
Taxiway A7	22M - Asphalt - PCN 72/F/A/W/T
Taxiway A8	30M - Asphalt - PCN 120/F/A/W/T
Taxiway A9	29M - Asphalt - PCN 87/F/A/W/T
Taxiway B1	23M - Asphalt - PCN 85/F/A/W/T
Taxiway K	26M - Concrete - PCN 83/R/B/W/T
Taxiway L	26M - Asphalt - PCN 59/F/A/W/T
Taxiway A	26M - Asphalt - PCN 112/F/A/W/T BTN A1 & STAND 1
Taxiway M	34M - Asphalt - PCN 102/F/A/W/T
Taxiway N	34M - Asphalt - PCN 79/F/B/W/T
Taxiway A	(11.5M North of CL & 51.0M South of CL) Asphalt - PCN 112/F/A/W/T BTN STAND 1& STAND 6
Taxiway P	41M - Asphalt - PCN 67/F/A/X/T
Taxiway Q	49M - Asphalt - PCN 67/F/A/X/T
Taxiway A	30M - Asphalt - PCN 112/F/A/W/T BTN STAND 6 & S
Taxiway R	49M - Asphalt - PCN 67/F/A/X/T
Taxiway S	45M - Asphalt - PCN 67/F/A/X/T
Taxiway T	45M - Asphalt - PCN 67/F/A/X/T
Taxiway U	42M - Asphalt - PCN 75/F/A/W/T
Taxiway V	42M - Asphalt - PCN 120/F/A/W/T
Taxiway B2	30M - Asphalt - PCN 84/F/A/W/T
Taxiway Z	63M - Asphalt - PCN 67/F/A/X/T BTN P & T PCN 79/F/A/W/T BTN T & V
Taxiway A	45 M - Asphalt - PCN 120/F/A/W/T BTN S & A9

Amendment: Wind sock added near TWY V.