

**AERODROME GROUND  
MOVEMENT CHART - ICAO**


DISTANCES IN METRES  
ALTITUDES, ELEVATIONS AND  
HEIGHTS IN FEET.

26° 16' 14.97"N  
050° 38' 01.17"E

APRON ELEV  
**8.92 FT**

TWR 118.50  
GMC 121.85  
DLV 121.90


**BAHRAIN / BAH INTL**

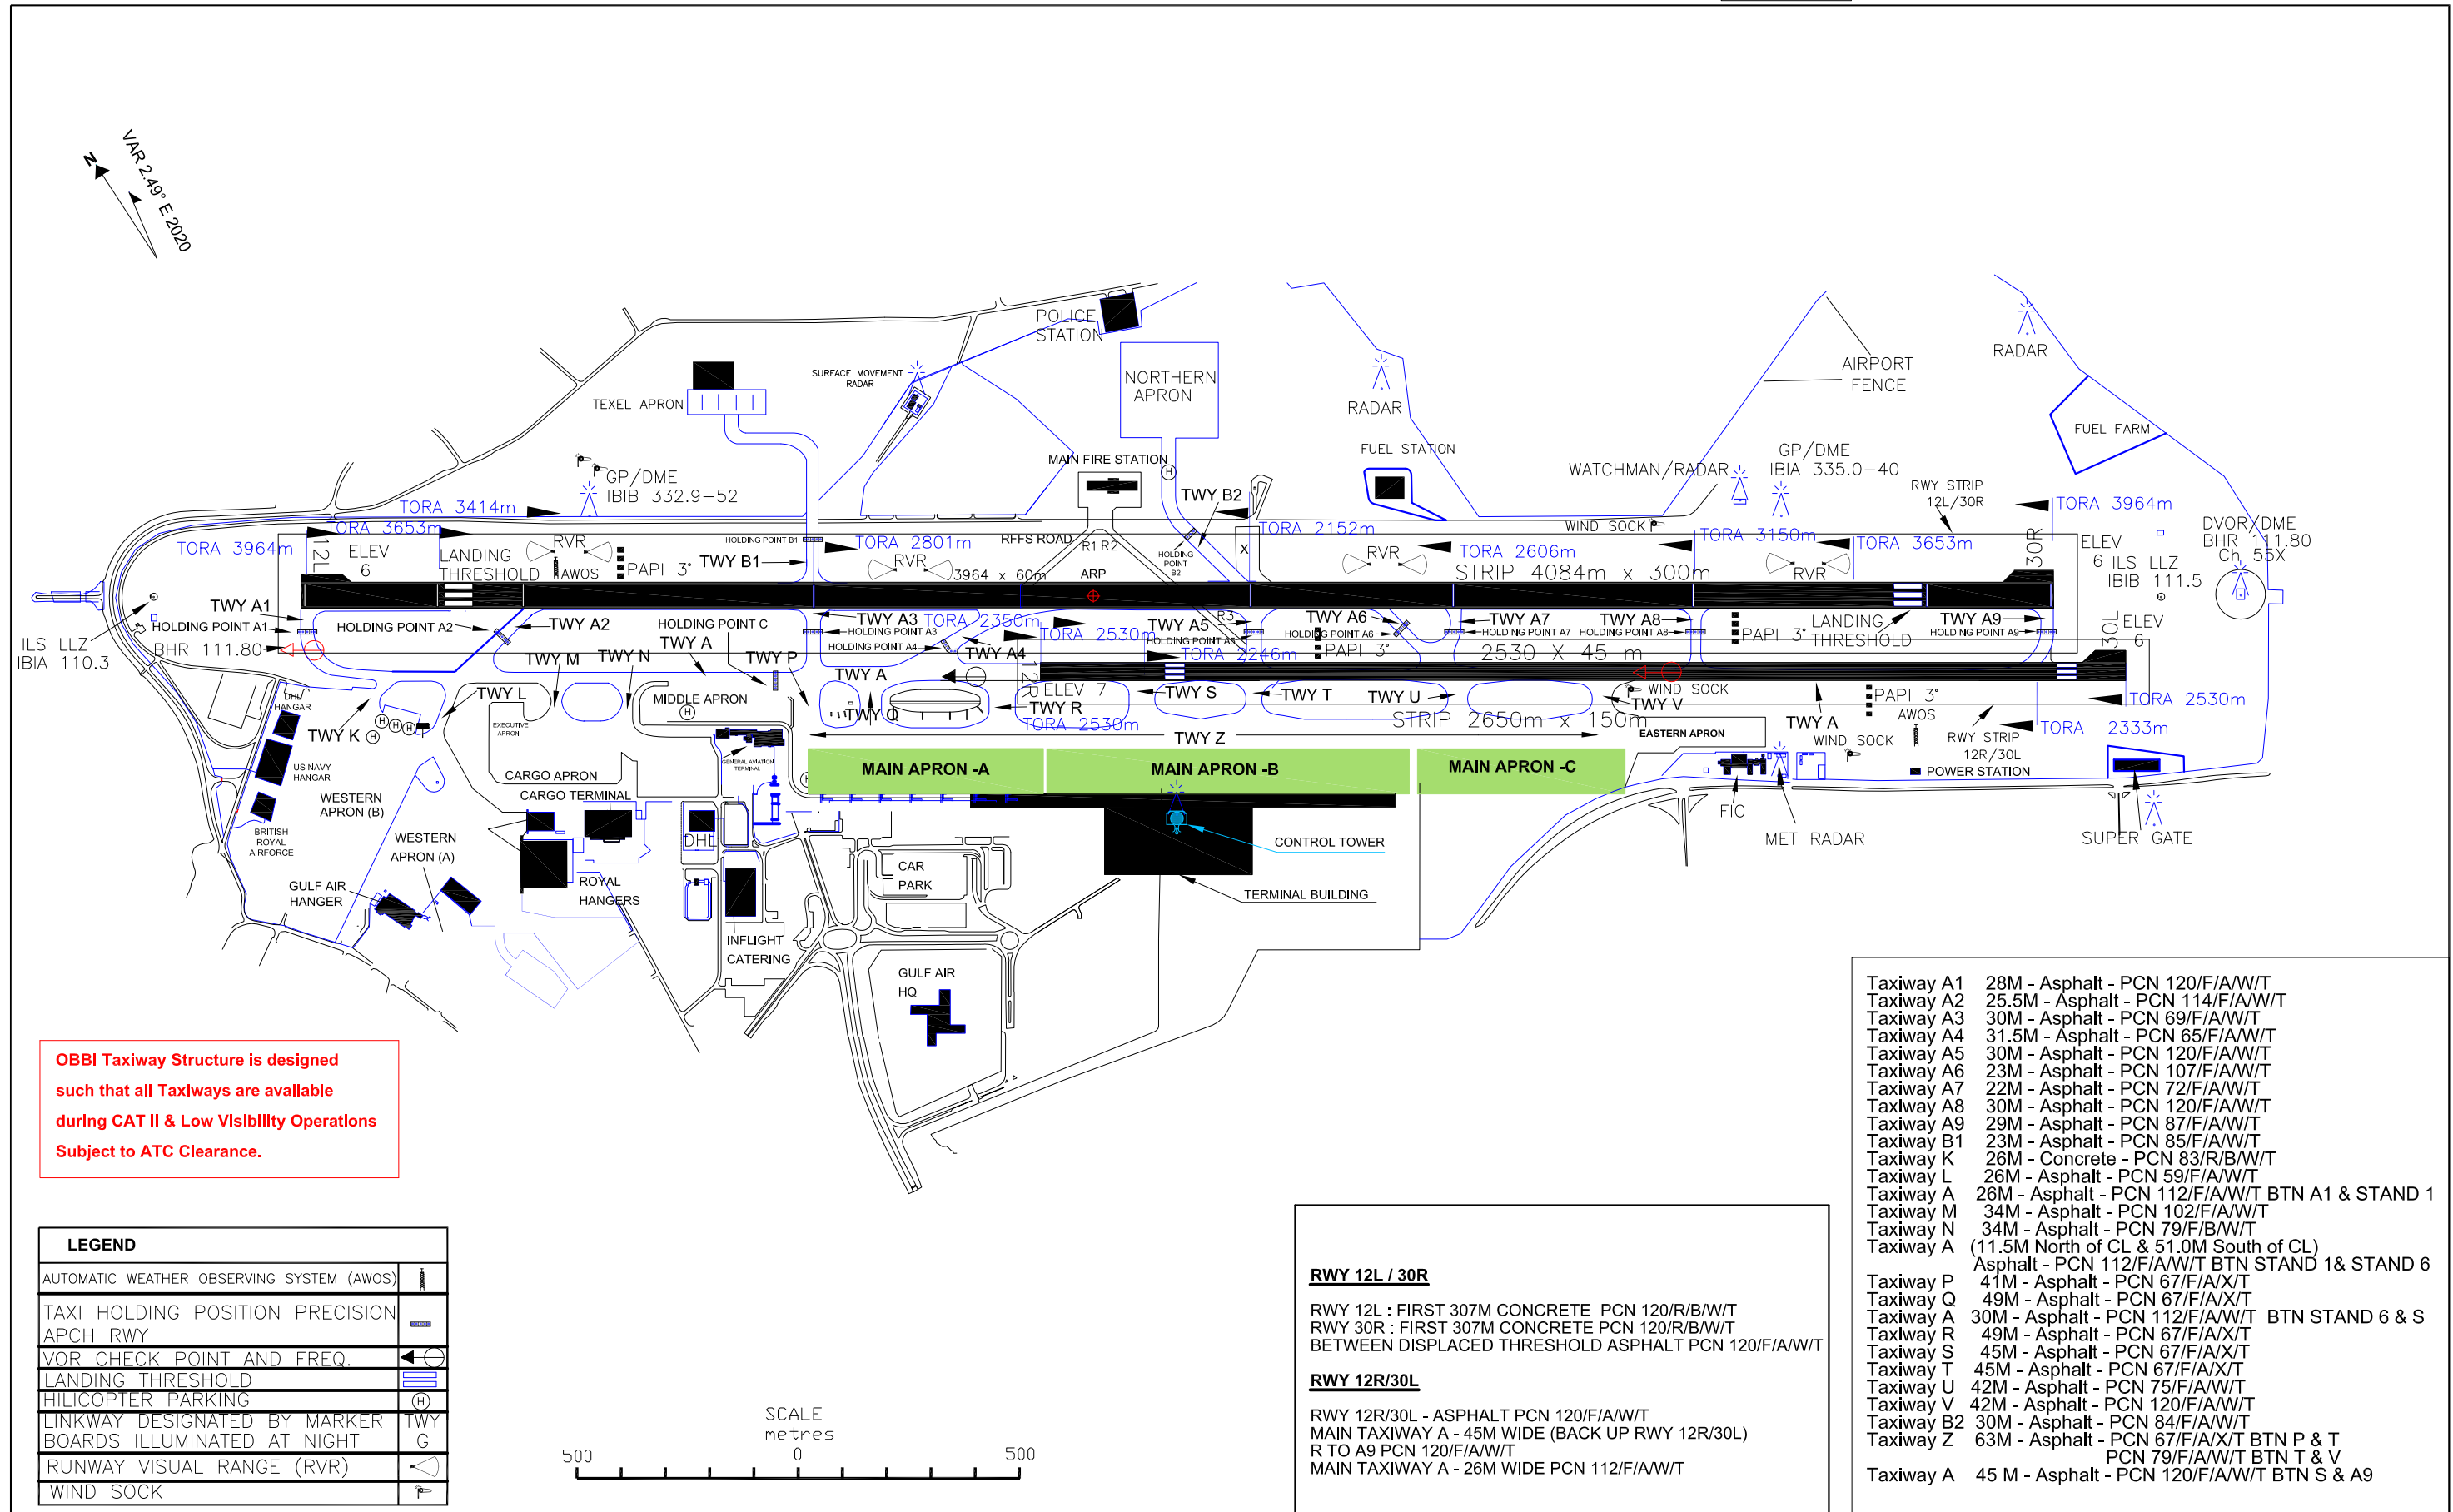

Amendment: TEXEL Apron, RVR and AWOS added.

**OBBI Taxiway Structure is designed  
such that all Taxiways are available  
during CAT II & Low Visibility Operations  
Subject to ATC Clearance.**

LEGEND	
AUTOMATIC WEATHER OBSERVING SYSTEM (AWOS)	⊞
TAXI HOLDING POSITION PRECISION APCH RWY	⊞
VOR CHECK POINT AND FREQ.	⊞
LANDING THRESHOLD	⊞
HELICOPTER PARKING	(H)
LINKWAY DESIGNATED BY MARKER BOARDS ILLUMINATED AT NIGHT	G
RUNWAY VISUAL RANGE (RVR)	⊞
WIND SOCK	⊞

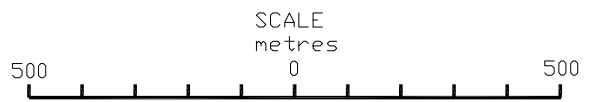

RWY 12L / 30R	
RWY 12L	: FIRST 307M CONCRETE PCN 120/R/B/W/T
RWY 30R	: FIRST 307M CONCRETE PCN 120/R/B/W/T
BETWEEN DISPLACED THRESHOLD ASPHALT PCN 120/F/A/W/T	
RWY 12R/30L	
RWY 12R/30L	- ASPHALT PCN 120/F/A/W/T
MAIN TAXIWAY A	- 45M WIDE (BACK UP RWY 12R/30L) R TO A9 PCN 120/F/A/W/T
MAIN TAXIWAY A	- 26M WIDE PCN 112/F/A/W/T

Taxiway A1	28M - Asphalt - PCN 120/F/A/W/T
Taxiway A2	25.5M - Asphalt - PCN 114/F/A/W/T
Taxiway A3	30M - Asphalt - PCN 69/F/A/W/T
Taxiway A4	31.5M - Asphalt - PCN 65/F/A/W/T
Taxiway A5	30M - Asphalt - PCN 120/F/A/W/T
Taxiway A6	23M - Asphalt - PCN 107/F/A/W/T
Taxiway A7	22M - Asphalt - PCN 72/F/A/W/T
Taxiway A8	30M - Asphalt - PCN 120/F/A/W/T
Taxiway A9	29M - Asphalt - PCN 87/F/A/W/T
Taxiway B1	23M - Asphalt - PCN 85/F/A/W/T
Taxiway K	26M - Concrete - PCN 83/R/B/W/T
Taxiway L	26M - Asphalt - PCN 59/F/A/W/T
Taxiway A	26M - Asphalt - PCN 112/F/A/W/T BTN A1 & STAND 1
Taxiway M	34M - Asphalt - PCN 102/F/A/W/T
Taxiway N	34M - Asphalt - PCN 79/F/B/W/T
Taxiway A	(11.5M North of CL & 51.0M South of CL) Asphalt - PCN 112/F/A/W/T BTN STAND 1 & STAND 6
Taxiway P	41M - Asphalt - PCN 67/F/A/X/T
Taxiway Q	49M - Asphalt - PCN 67/F/A/X/T
Taxiway A	30M - Asphalt - PCN 112/F/A/W/T BTN STAND 6 & S
Taxiway R	49M - Asphalt - PCN 67/F/A/X/T
Taxiway S	45M - Asphalt - PCN 67/F/A/X/T
Taxiway T	45M - Asphalt - PCN 67/F/A/X/T
Taxiway U	42M - Asphalt - PCN 75/F/A/W/T
Taxiway V	42M - Asphalt - PCN 120/F/A/W/T
Taxiway B2	30M - Asphalt - PCN 84/F/A/W/T
Taxiway Z	63M - Asphalt - PCN 67/F/A/X/T BTN P & T PCN 79/F/A/W/T BTN T & V
Taxiway A	45 M - Asphalt - PCN 120/F/A/W/T BTN S & A9