

**AERODROME / HELIPORT  
CHART - ICAO**


DISTANCES IN METRES  
ALTITUDES, ELEVATIONS AND  
HEIGHTS IN FEET.

26°16'14.97" N  
050°38'01.17" E

APRON ELEV  
**8.92 FT**

TWR 118.50  
GMC 121.85  
DLV 121.90

**BAHRAIN / Bahrain Intl.**

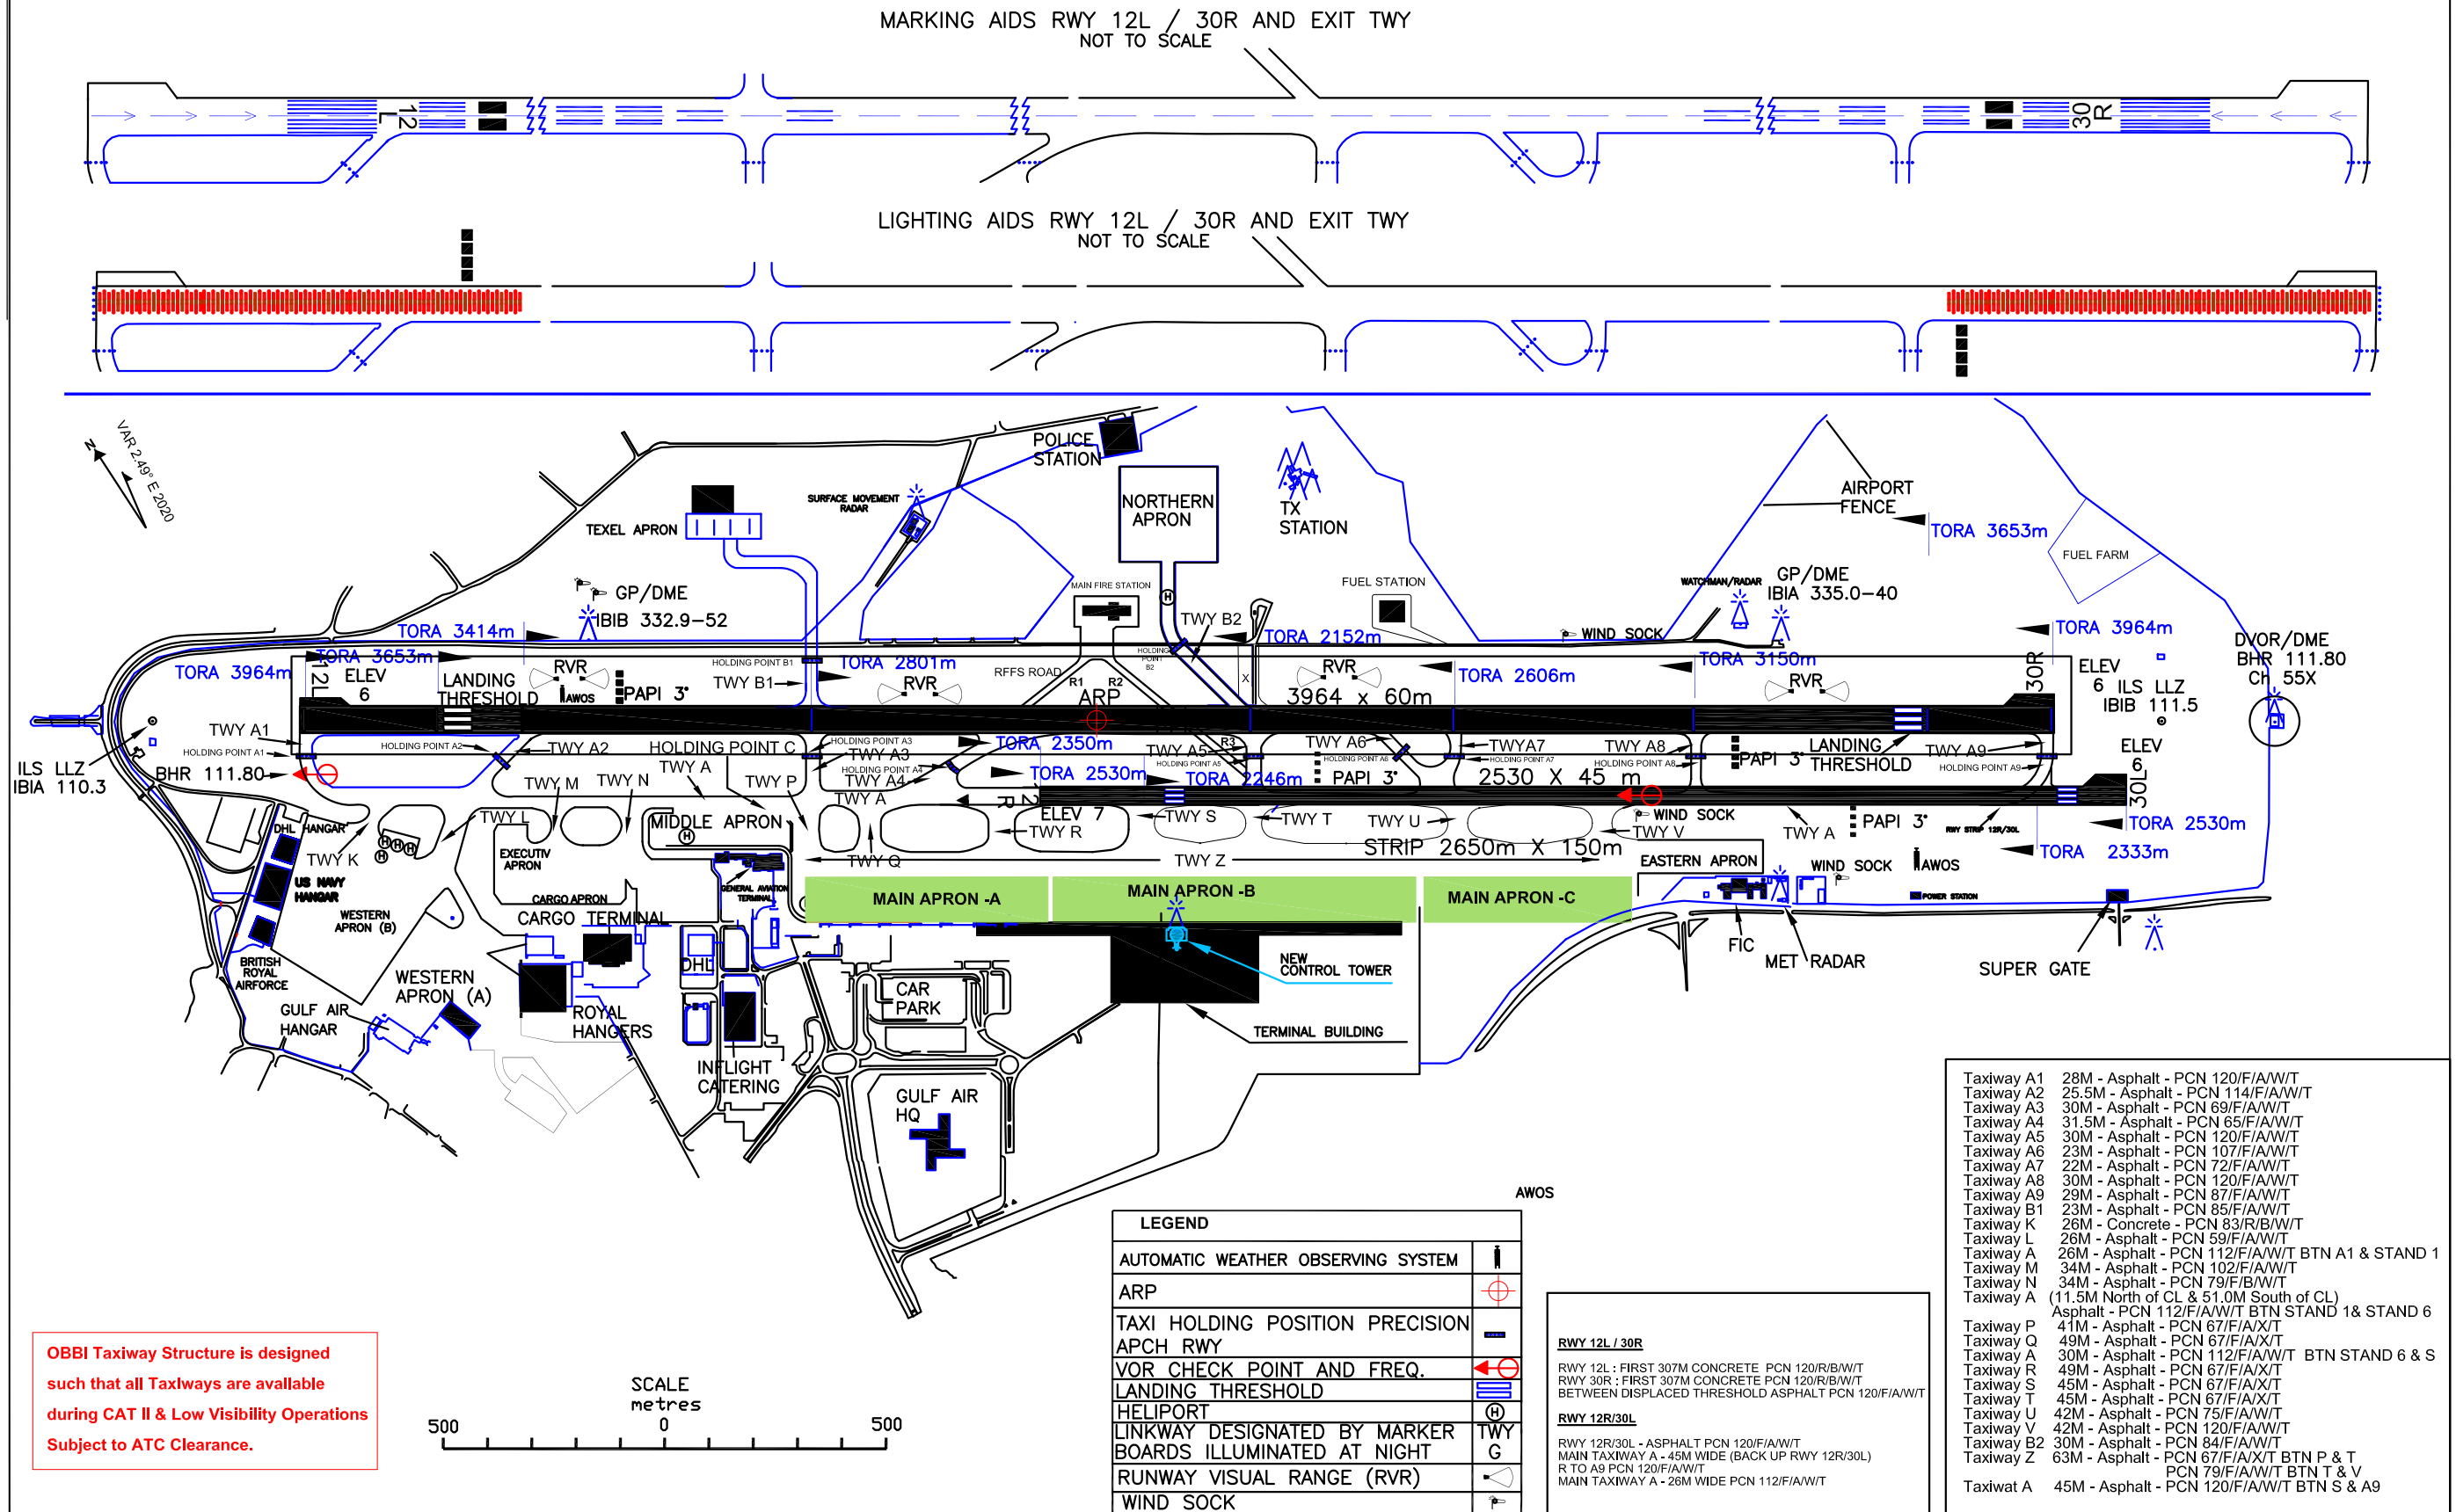

MARKING AIDS RWY 12L / 30R AND EXIT TWY  
NOT TO SCALE

LIGHTING AIDS RWY 12L / 30R AND EXIT TWY  
NOT TO SCALE

VAR 2.49° E 2020

OBBI Taxiway Structure is designed such that all Taxiways are available during CAT II & Low Visibility Operations Subject to ATC Clearance.

SCALE metres  
500 0 500

LEGEND	
AUTOMATIC WEATHER OBSERVING SYSTEM	AWOS
ARP	⊕
TAXI HOLDING POSITION PRECISION APCH RWY	—
VOR CHECK POINT AND FREQ.	⊕
LANDING THRESHOLD	≡
HELIPORT	⊕
LINKWAY DESIGNATED BY MARKER BOARDS ILLUMINATED AT NIGHT	TWY G
RUNWAY VISUAL RANGE (RVR)	≡
WIND SOCK	⊕

AWOS	
<b>RWY 12L / 30R</b>	
RWY 12L : FIRST 307M CONCRETE PCN 120/R/B/W/T	
RWY 30R : FIRST 307M CONCRETE PCN 120/R/B/W/T	
BETWEEN DISPLACED THRESHOLD ASPHALT PCN 120/F/A/W/T	
<b>RWY 12R/30L</b>	
RWY 12R/30L - ASPHALT PCN 120/F/A/W/T	
MAIN TAXIWAY A - 45M WIDE (BACK UP RWY 12R/30L)	
R TO A9 PCN 120/F/A/W/T	
MAIN TAXIWAY A - 26M WIDE PCN 112/F/A/W/T	

Taxiway A1	28M - Asphalt - PCN 120/F/A/W/T
Taxiway A2	25.5M - Asphalt - PCN 114/F/A/W/T
Taxiway A3	30M - Asphalt - PCN 69/F/A/W/T
Taxiway A4	31.5M - Asphalt - PCN 65/F/A/W/T
Taxiway A5	30M - Asphalt - PCN 120/F/A/W/T
Taxiway A6	23M - Asphalt - PCN 107/F/A/W/T
Taxiway A7	22M - Asphalt - PCN 72/F/A/W/T
Taxiway A8	30M - Asphalt - PCN 120/F/A/W/T
Taxiway A9	29M - Asphalt - PCN 87/F/A/W/T
Taxiway B1	23M - Asphalt - PCN 85/F/A/W/T
Taxiway K	26M - Concrete - PCN 83/R/B/W/T
Taxiway L	26M - Asphalt - PCN 59/F/A/W/T
Taxiway A	26M - Asphalt - PCN 112/F/A/W/T BTN A1 & STAND 1
Taxiway M	34M - Asphalt - PCN 102/F/A/W/T
Taxiway N	34M - Asphalt - PCN 79/F/B/W/T
Taxiway A	(11.5M North of CL & 51.0M South of CL) Asphalt - PCN 112/F/A/W/T BTN STAND 1 & STAND 6
Taxiway P	41M - Asphalt - PCN 67/F/A/X/T
Taxiway Q	49M - Asphalt - PCN 67/F/A/X/T
Taxiway A	30M - Asphalt - PCN 112/F/A/W/T BTN STAND 6 & S
Taxiway R	49M - Asphalt - PCN 67/F/A/X/T
Taxiway S	45M - Asphalt - PCN 67/F/A/X/T
Taxiway T	45M - Asphalt - PCN 67/F/A/X/T
Taxiway U	42M - Asphalt - PCN 75/F/A/W/T
Taxiway V	42M - Asphalt - PCN 120/F/A/W/T
Taxiway B2	30M - Asphalt - PCN 84/F/A/W/T
Taxiway Z	63M - Asphalt - PCN 67/F/A/X/T BTN T & V PCN 79/F/A/W/T BTN T & V
Taxiway A	45M - Asphalt - PCN 120/F/A/W/T BTN S & A9

Amendment : : TEXEL Apron, RVR & AWOS added.