

**LOW VISIBILITY PROCEDURE
LVP CHART (DEP RWY 12L/30R)**


DISTANCES IN METRES
ALTITUDES, ELEVATIONS AND
HEIGHTS IN FEET.

26°16'14.97"N
050°38'01.17"E

**APRON ELEV
8.92 FT**

TWR 118.50
GMC 121.85
DLV 121.90

RUNWAY 12L - 30R DEPARTURE	
DEPARTURE RWY 12L	
DEPARTURE RWY 30R	
STOPBARS	

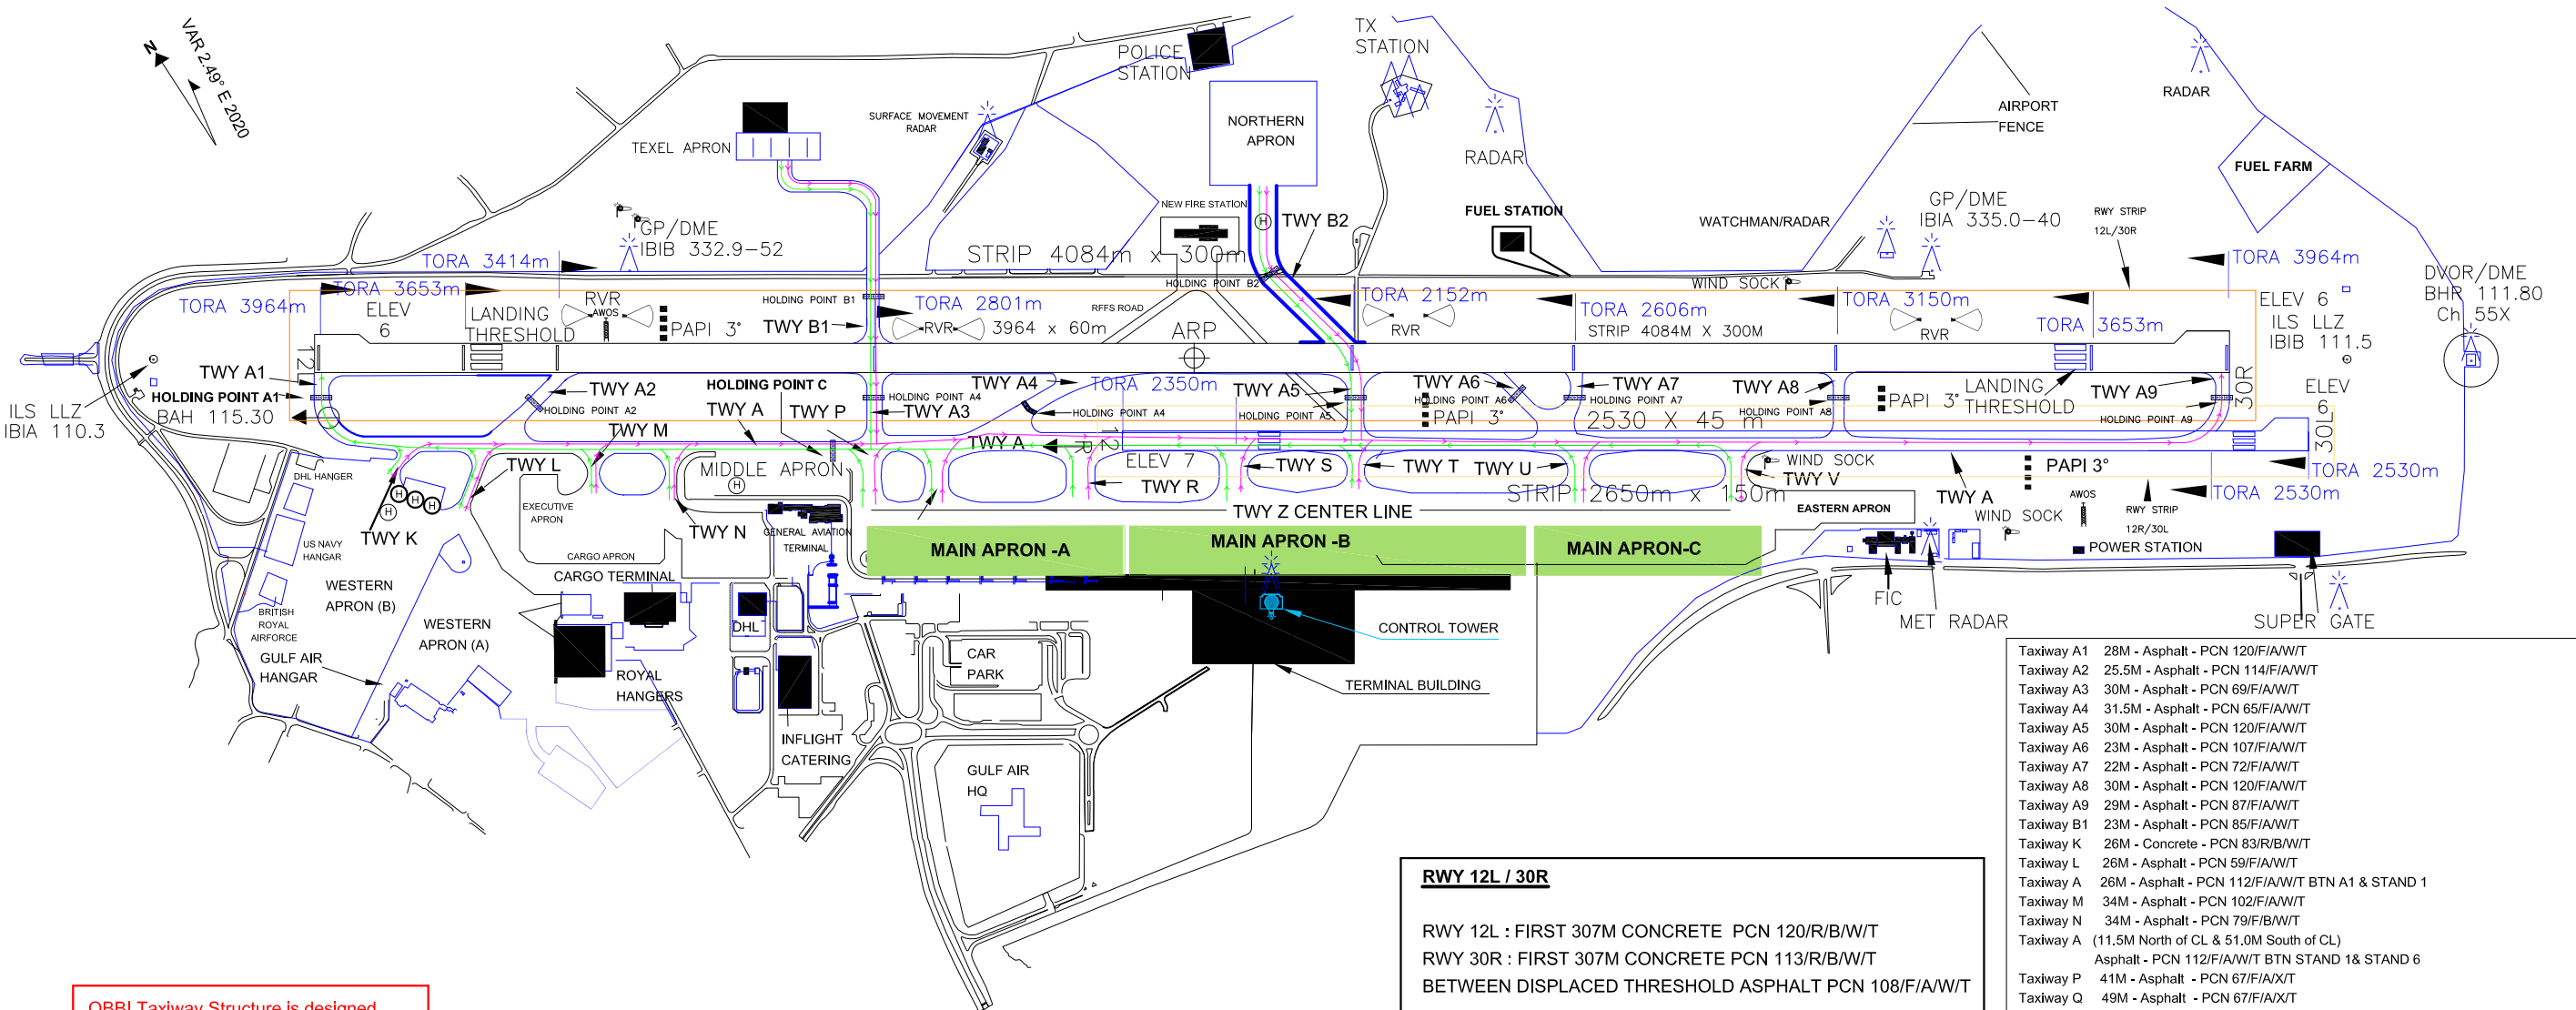


Taxiway A1	28M - Asphalt - PCN 120/F/A/W/T
Taxiway A2	25.5M - Asphalt - PCN 114/F/A/W/T
Taxiway A3	30M - Asphalt - PCN 69/F/A/W/T
Taxiway A4	31.5M - Asphalt - PCN 65/F/A/W/T
Taxiway A5	30M - Asphalt - PCN 120/F/A/W/T
Taxiway A6	23M - Asphalt - PCN 107/F/A/W/T
Taxiway A7	22M - Asphalt - PCN 72/F/A/W/T
Taxiway A8	30M - Asphalt - PCN 120/F/A/W/T
Taxiway A9	29M - Asphalt - PCN 87/F/A/W/T
Taxiway B1	23M - Asphalt - PCN 85/F/A/W/T
Taxiway K	26M - Concrete - PCN 83/R/B/W/T
Taxiway L	26M - Asphalt - PCN 59/F/A/W/T
Taxiway A	26M - Asphalt - PCN 112/F/A/W/T BTN A1 & STAND 1
Taxiway M	34M - Asphalt - PCN 102/F/A/W/T
Taxiway N	34M - Asphalt - PCN 79/F/B/W/T
Taxiway A	(11.5M North of CL & 51.0M South of CL) Asphalt - PCN 112/F/A/W/T BTN STAND 1 & STAND 6
Taxiway P	41M - Asphalt - PCN 67/F/A/X/T
Taxiway Q	49M - Asphalt - PCN 67/F/A/X/T
Taxiway A	30M - Asphalt - PCN 112/F/A/W/T BTN STAND 6 & S
Taxiway R	49M - Asphalt - PCN 67/F/A/X/T
Taxiway S	45M - Asphalt - PCN 67/F/A/X/T
Taxiway T	45M - Asphalt - PCN 67/F/A/X/T
Taxiway U	42M - Asphalt - PCN 75/F/A/W/T
Taxiway V	42M - Asphalt - PCN 120/F/A/W/T
Taxiway B2	30M - Asphalt - PCN 84/F/A/W/T
Taxiway Z	63M - Asphalt - PCN 67/F/A/X/T BTN P & T PCN 79/F/A/W/T BTN T & V
Taxiway A	45 - Asphalt - PCN 120/F/A/W/T BTN S & A9

RWY 12L / 30R
RWY 12L : FIRST 307M CONCRETE PCN 120/R/B/W/T
RWY 30R : FIRST 307M CONCRETE PCN 113/R/B/W/T
BETWEEN DISPLACED THRESHOLD ASPHALT PCN 108/F/A/W/T

RWY 12R/30L
RWY 12R/30L - ASPHALT PCN 113/F/A/W/T
MAIN TAXIWAY A - 45M WIDE (BACK UP RWY 12R/30L)
R TO A9 PCN 113/F/A/W/T
MAIN TAXIWAY A - 26M WIDE PCN 113/F/A/W/T

**OBBI Taxiway Structure is designed
such that all Taxiways are available
during CAT II & Low Visibility Operations.
Subject to ATC Clearance.**

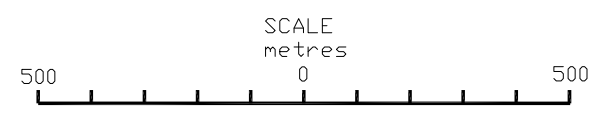

Amendment: TEXEL Apron, RVR and AWOS added.