


DIMENSIONS AND ELEVATIONS IN METRES

MAGNETIC VARIATION 3° E 2025

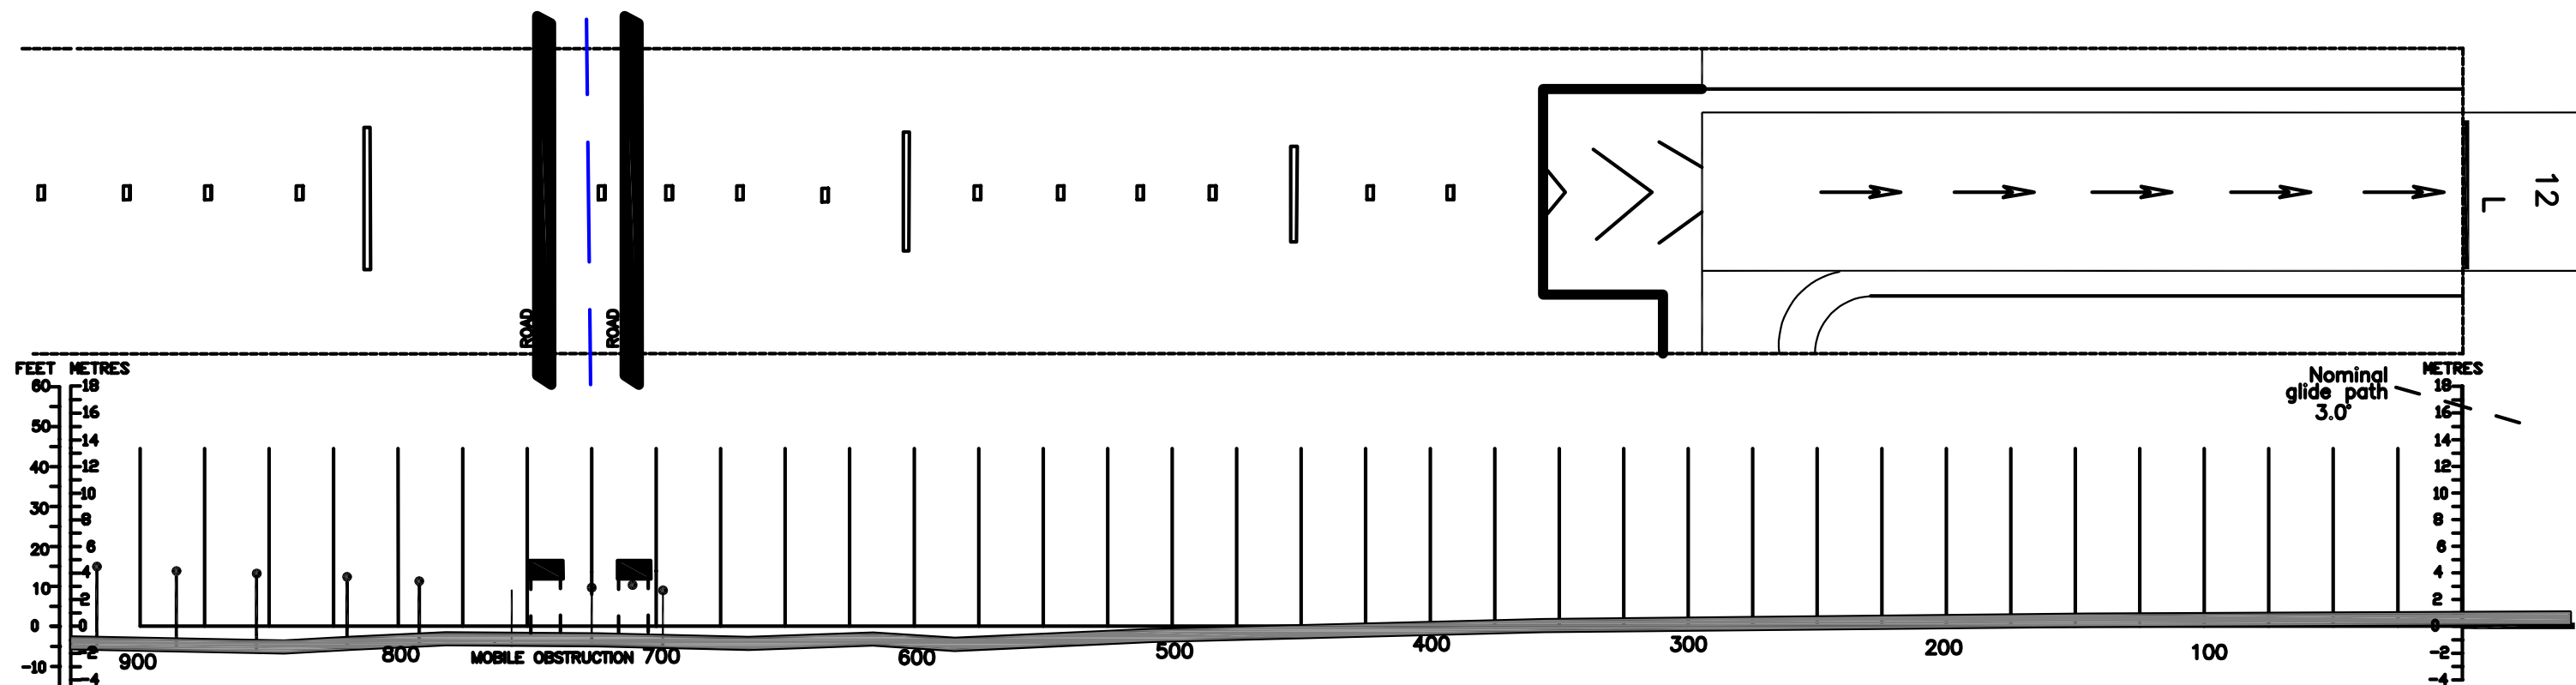

LEGEND	
APPROACH LIGHTS	
BUILDING OR STRUCTURE	
DEVIATION AT LEAST_+ 3m FROM CENTRE-LINE PROFILE	
CENTRE-LINE PROFILE	
FENCE	

HORIZONTAL SCALE 1:2500
VERTICAL SCALE 1:500

ILS RDH 55FT
GP3°

AMENDMENT RECORD		
No.	DATE	ENTERED BY

Amendment: MAG VAR Updated.