


Amendment: MAG VAR Value updated.

MAGNETIC VARIATION 3° E -2025

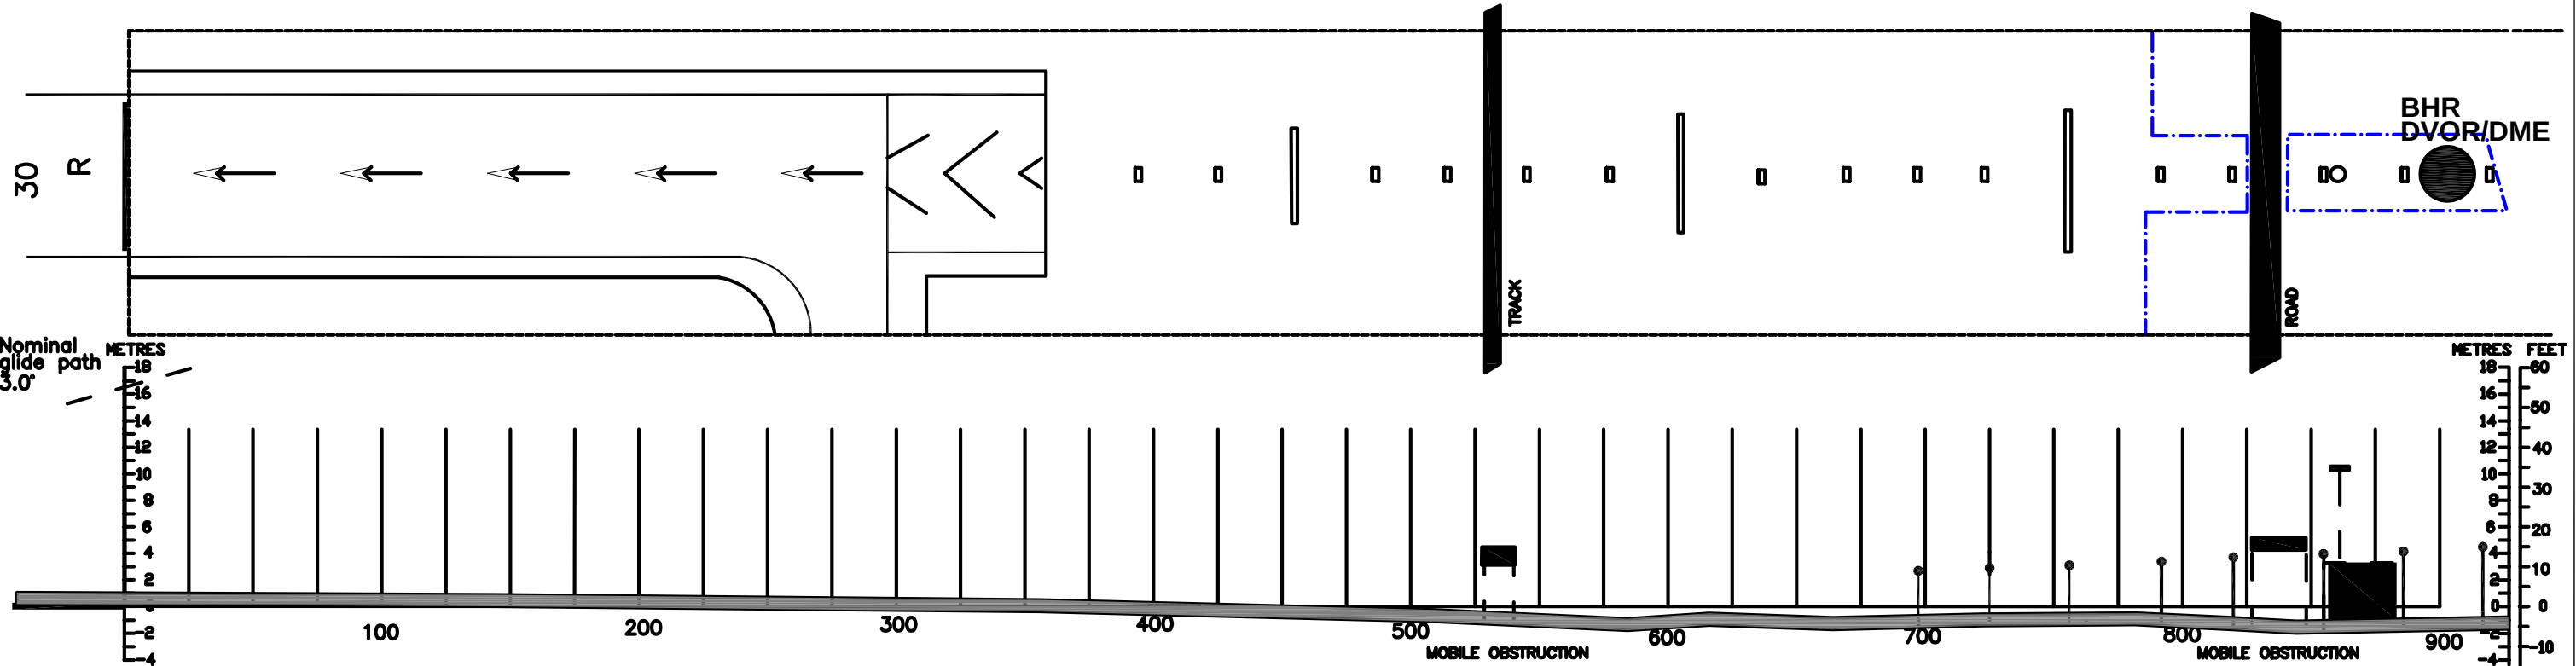

LEGEND	
APPROACH LIGHTS	□□□□
FENCE	- - - -
BUILDING OR STRUCTURE	■
DEVIATION AT LEAST 3m FROM CENTRE-LINE PROFILE	- -
CENTRE-LINE PROFILE	▬

HORIZONTAL SCALE 1:2500
VERTICAL SCALE 1:500

ILS RDH 55FT
GP3

AMENDMENT RECORD		
No.	DATE	ENTERED BY