


DIMENTIONS AND ELEVATIONS IN METRES

PRECISION APPROACH TERRAIN CHART - ICAO

BAHRAIN INTL.

RWY 30R

MAGNETIC VARIATION 2°43' E 2016

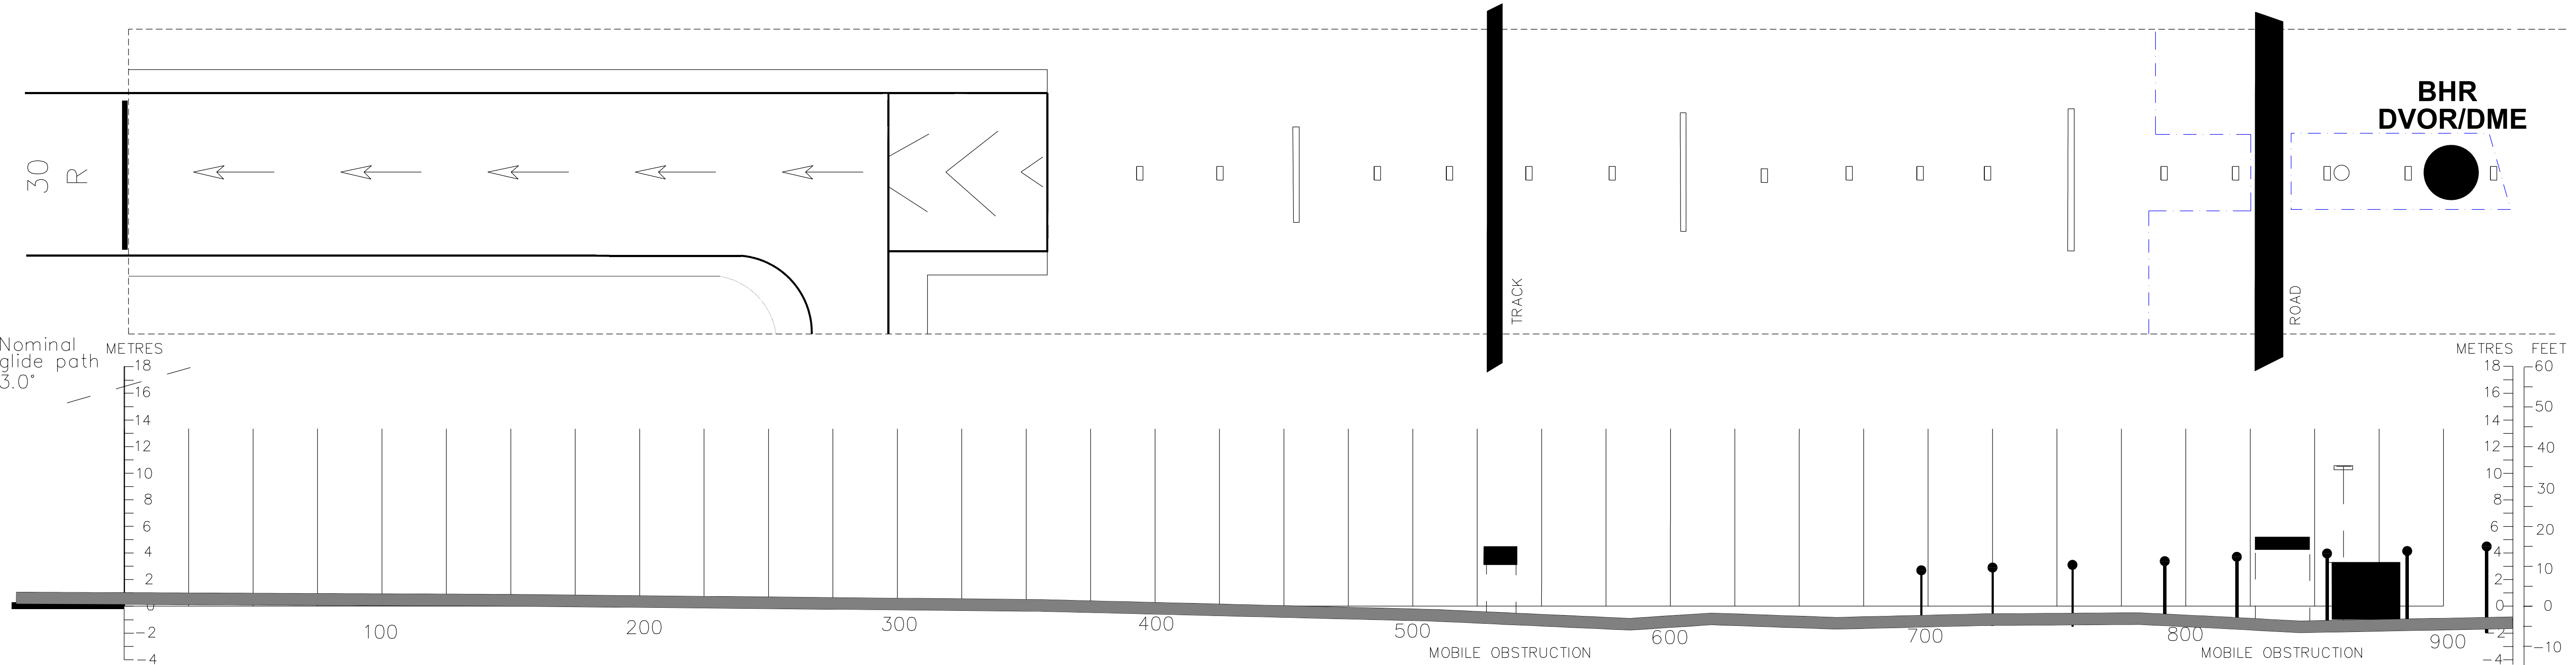

LEGEND	
APPROACH LIGHTS	
FENCE	
BUILDING OR STRUCTURE	
DEVIATION AT LEAST + 3m FROM CENTRE-LINE PROFILE	
CENTRE-LINE PROFILE	

HORIZONTAL SCALE 1:2500
VERTICAL SCALE 1:500

ILS RDH 55FT
GP 3°

AMENDMENT RECORD		
No.	DATE	ENTERED BY

Amendment: Amended chart.