

WESTERN APRONS (A), (B) & (C) AND CARGO & EXECUTIVE APRONS

AIRCRAFT PARKING/
DOCKING CHART - ICAO

APRON ELEV
8 FT

TWR 118.50
GMC 121.85

BAHRAIN / Bahrain Intl.

LEGEND


AIRCRAFT STAND	⊙
HELIPORT STAND	⊙
FLOODLIGHT	⊙
STOP BAR	⊙
BUILDING	■
RWY GUARD LIGHTS	⊙

INS COORDINATES FOR
WESTERN APRONS AIRCRAFT
STANDS

50	261637.40N 0503702.95E
51	261642.45N 0503656.75E
52	261635.86N 0503701.17E
53	261640.69N 0503654.71E
54	261634.25N 0503659.29E
55	261638.96N 0503652.70E
56	261632.63N 0503657.41E
57	261637.23N 0503650.69E
58	261637.26N 0503655.27E
61	261631.63N 0503701.20E
61A	261631.35N 0503702.12E
61B	261630.82N 0503700.79E
62	261630.57N 0503658.52E
62A	261630.30N 0503659.44E
62B	261629.78N 0503658.10E
63	261629.61N 0503656.59E

CARGO & EXECUTIVE APRON

C1	261628.87N 0503709.97E
C2	261627.64N 0503711.88E
C2D	261627.80N 0503711.83E
E1	261630.90N 0503708.20E
E2	261632.43N 0503707.45E
E3	261633.57N 0503708.27E
E4	261634.87N 0503709.18E

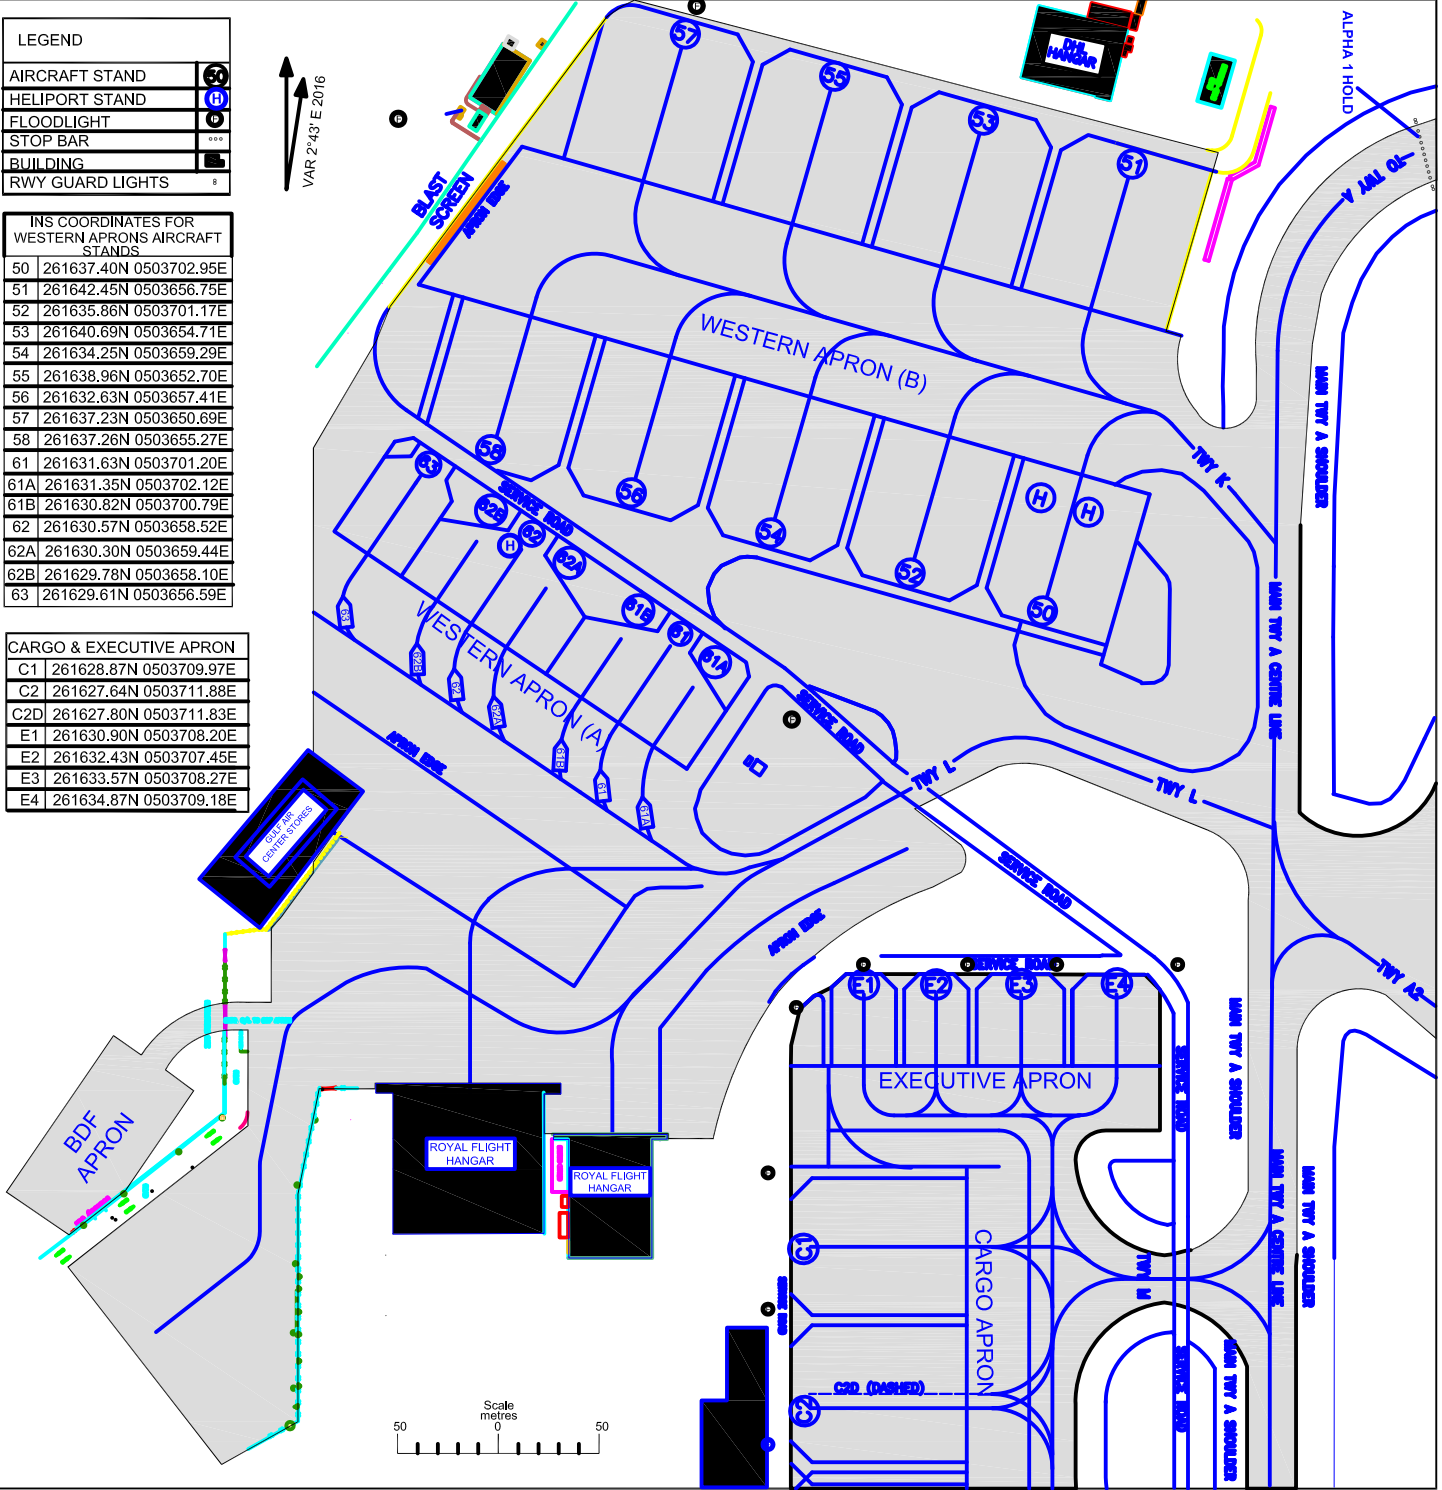

Amendment: TWY B Re-named to TWY A2.